


Durabond details are offered to assist in the development of project specific details. Design principles and variables incorporated in the final details and specifications are the responsibility of the project design professional.

DURabond


PANEL TO STRUCTURE FIXED CONNECTION AT TOP OF SLAB

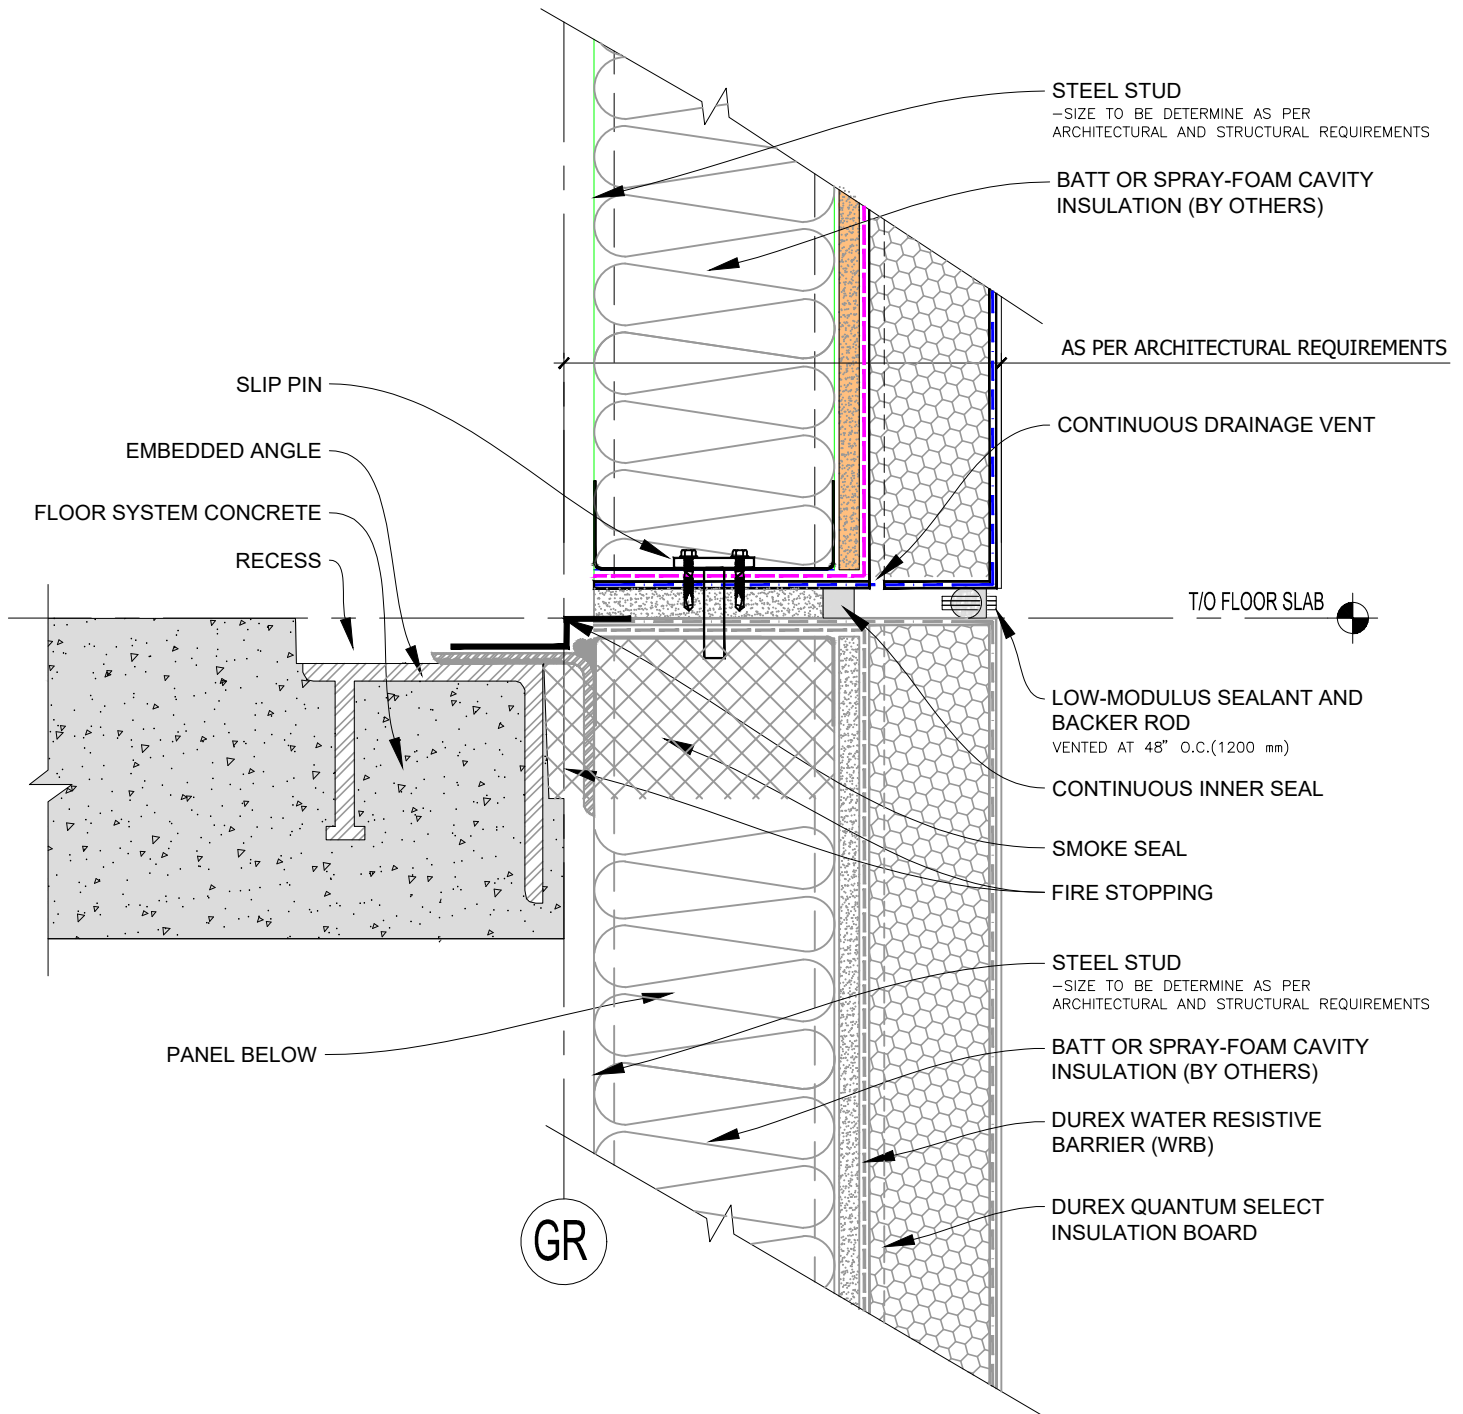

Durabond details are offered to assist in the development of project specific details. Design principles and variables incorporated in the final details and specifications are the responsibility of the project design professional.

DURabond


PANEL TO PANEL SLIP CONNECTION WITH SLIP PIN

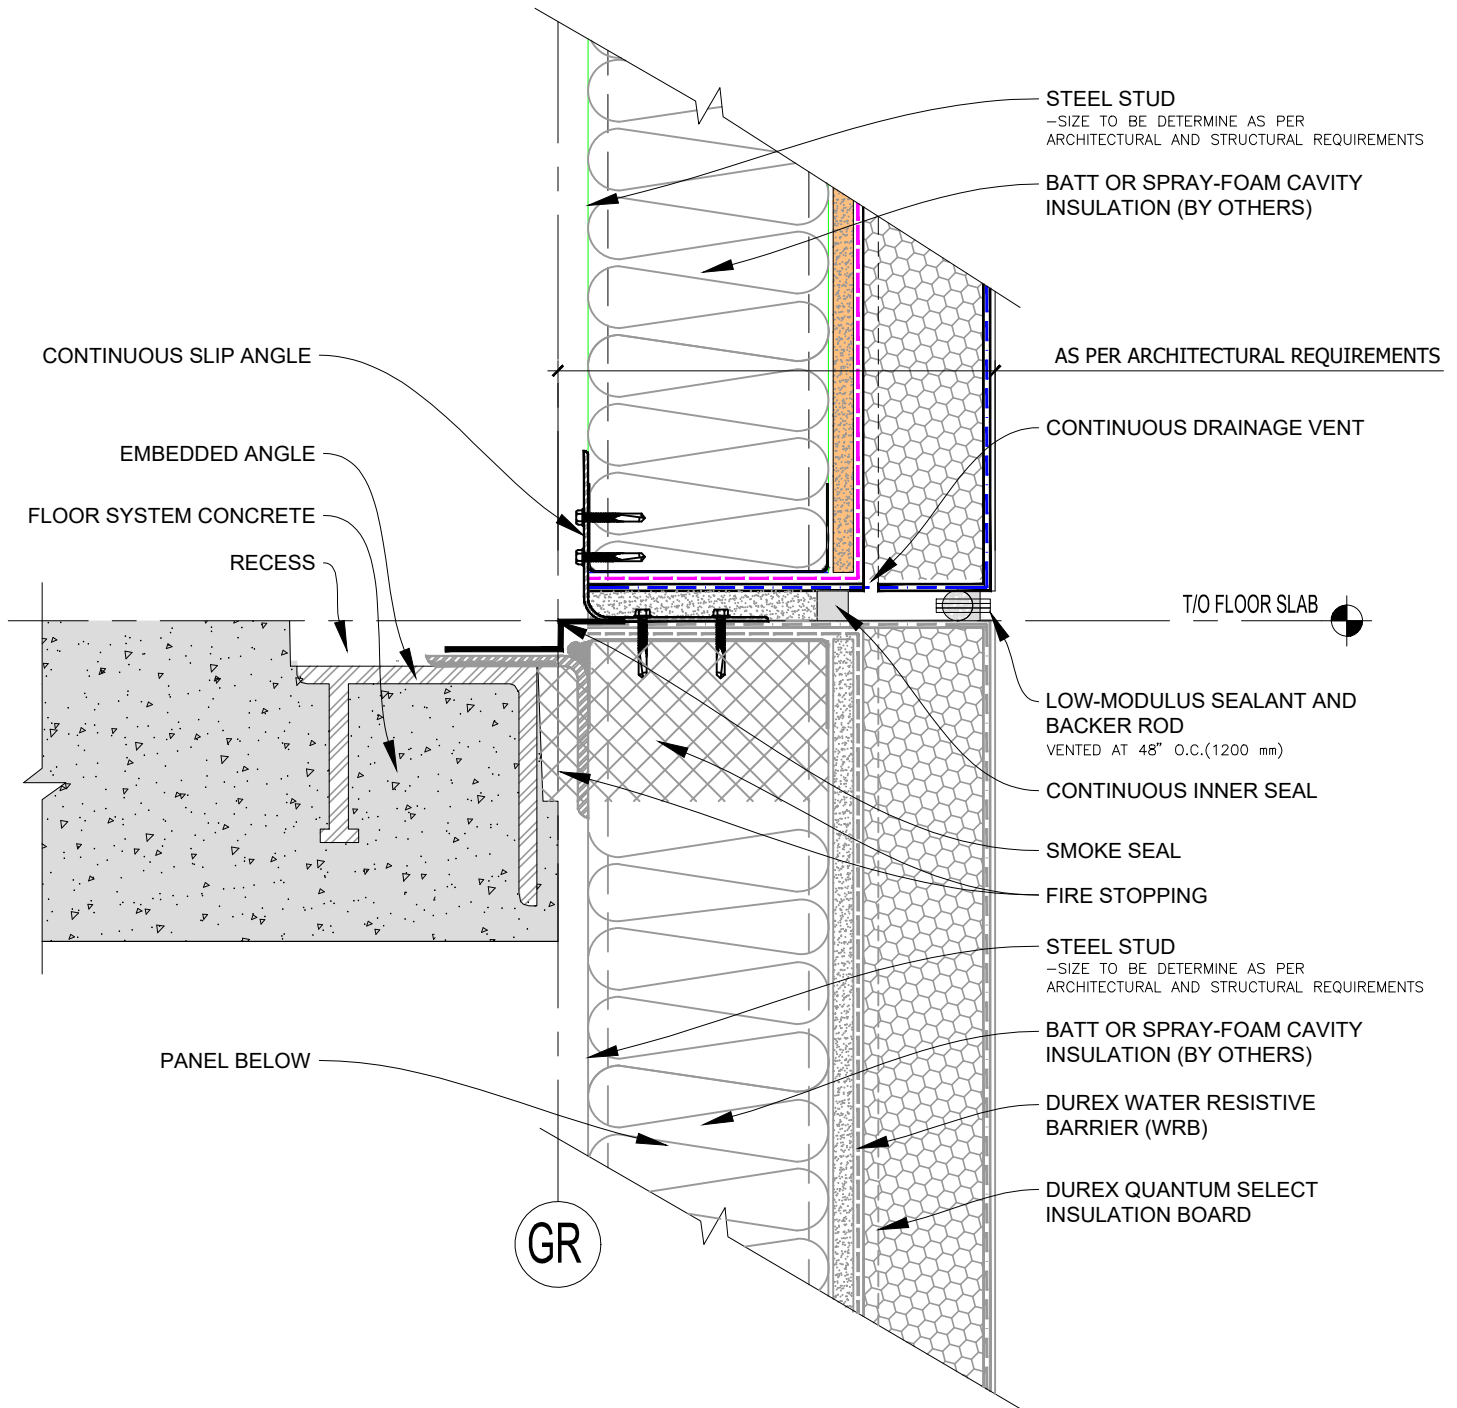

Durabond details are offered to assist in the development of project specific details. Design principles and variables incorporated in the final details and specifications are the responsibility of the project design professional.

DURabond


IBS Quantum Select
CONNECTION WITH SLIP ANGLE

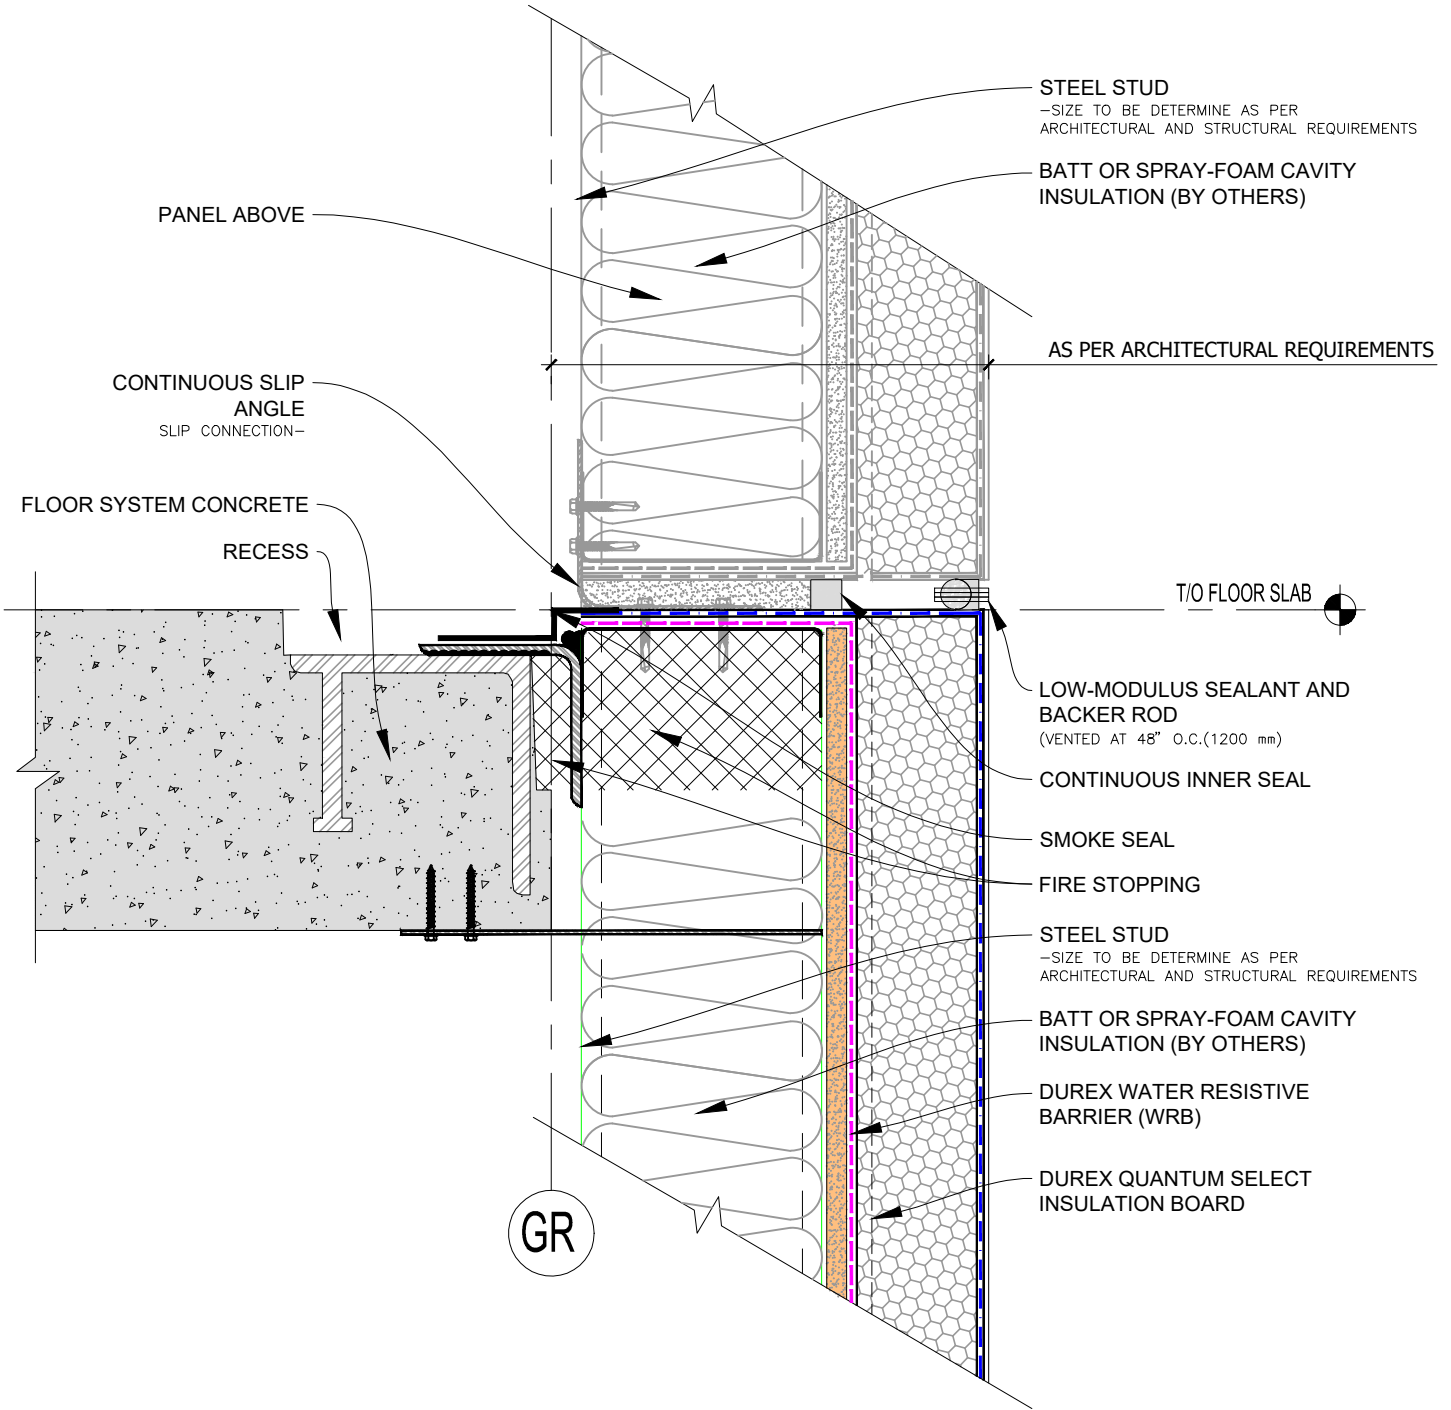

Durabond details are offered to assist in the development of project specific details. Design principles and variables incorporated in the final details and specifications are the responsibility of the project design professional.

DURabond


PANEL TO STRUCTURE SLIP CONNECTION TO U/S OF SLAB

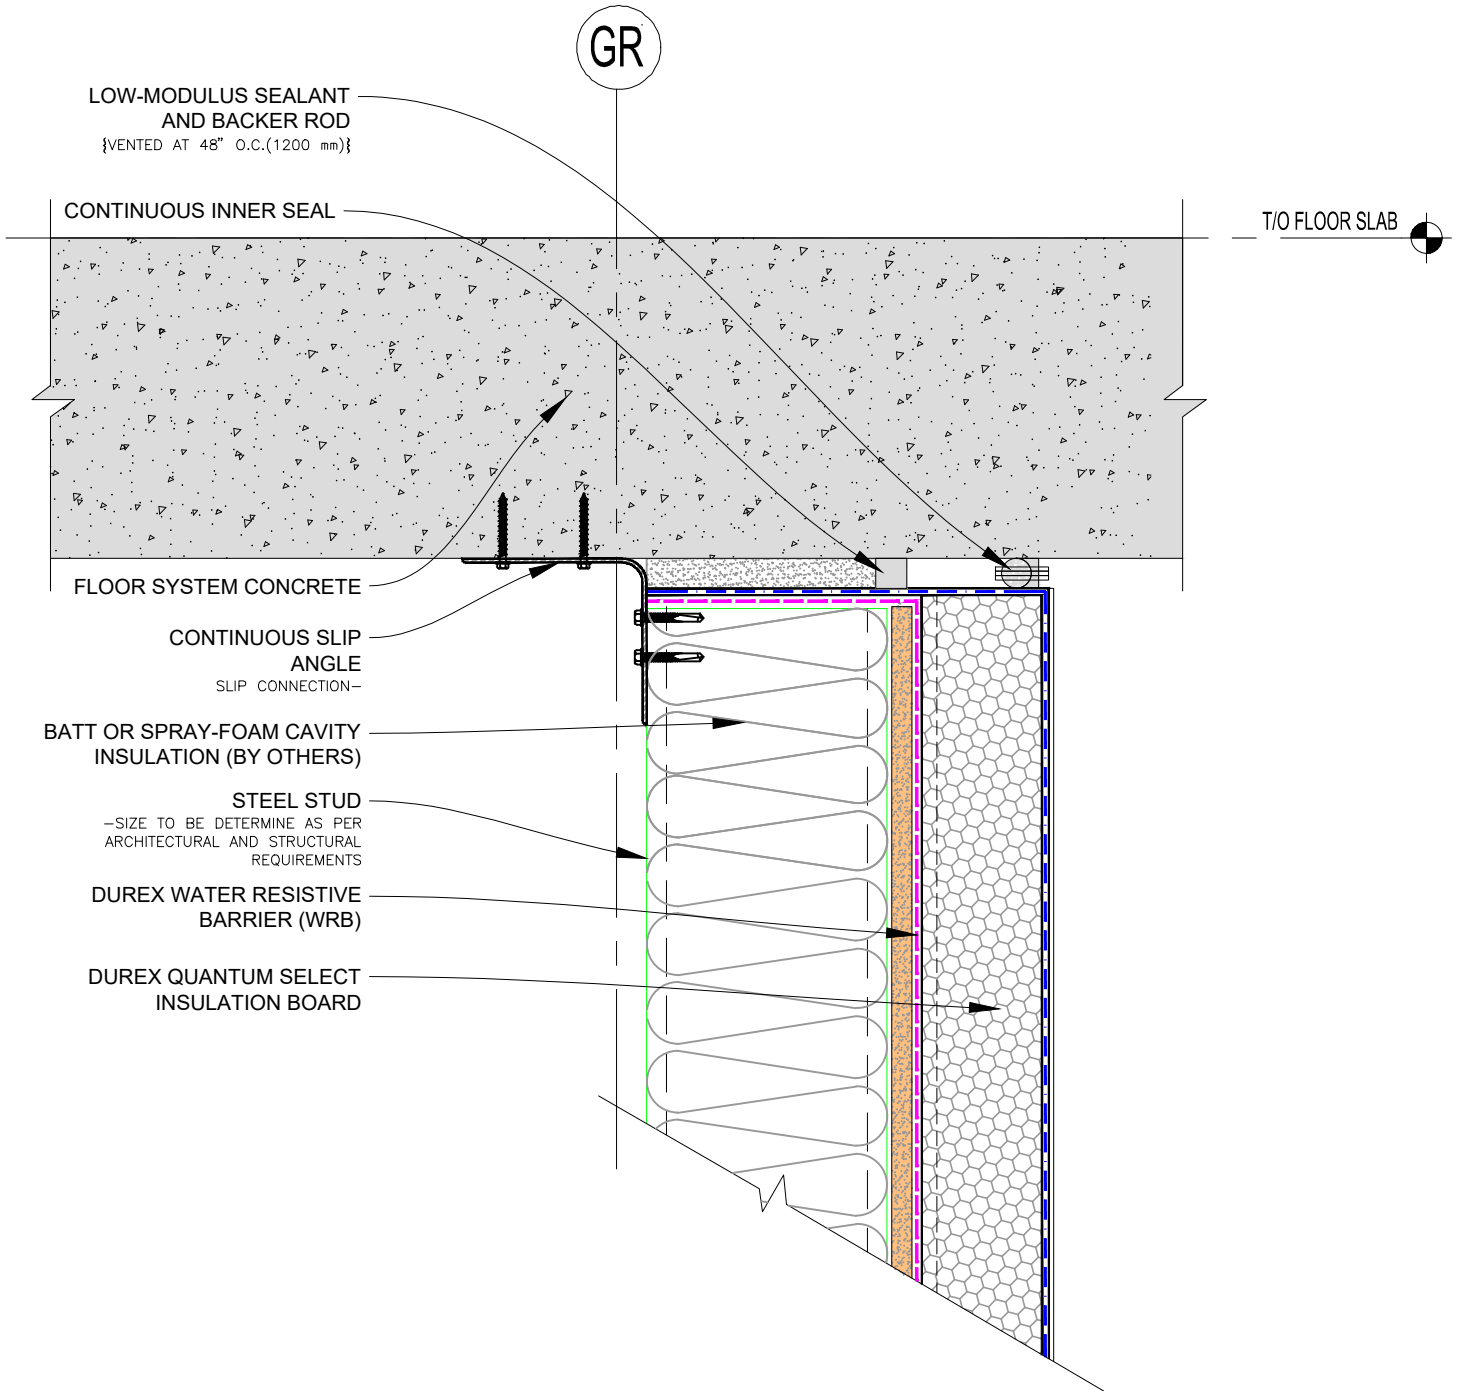

Durabond details are offered to assist in the development of project specific details. Design principles and variables incorporated in the final details and specifications are the responsibility of the project design professional.

DURabond


PANEL TO STRUCTURE SLIP CONNECTION TO U/S OF SLAB

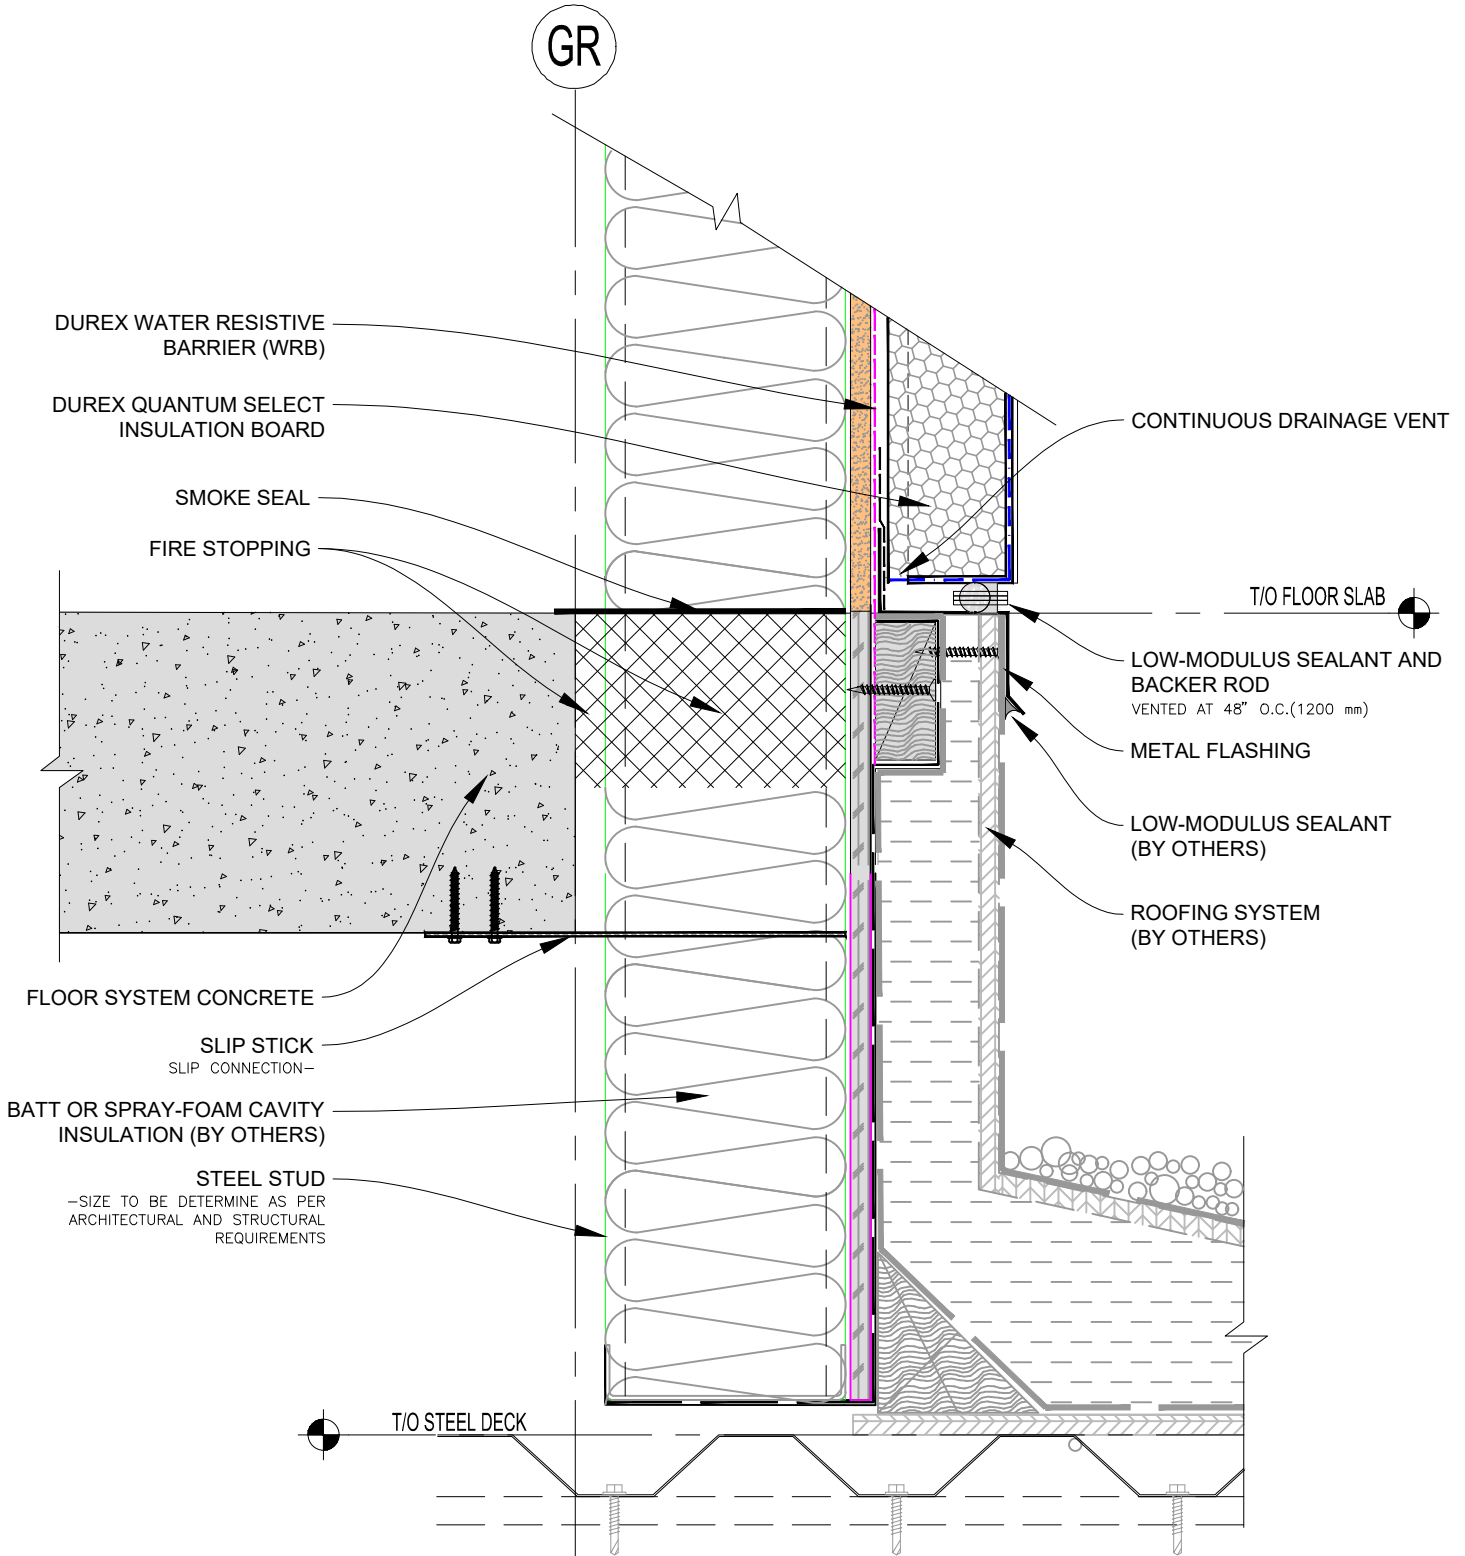

Durabond details are offered to assist in the development of project specific details. Design principles and variables incorporated in the final details and specifications are the responsibility of the project design professional.

DURabond


PANEL TO STRUCTURE SLIP CONNECTION TO U/S OF SLAB

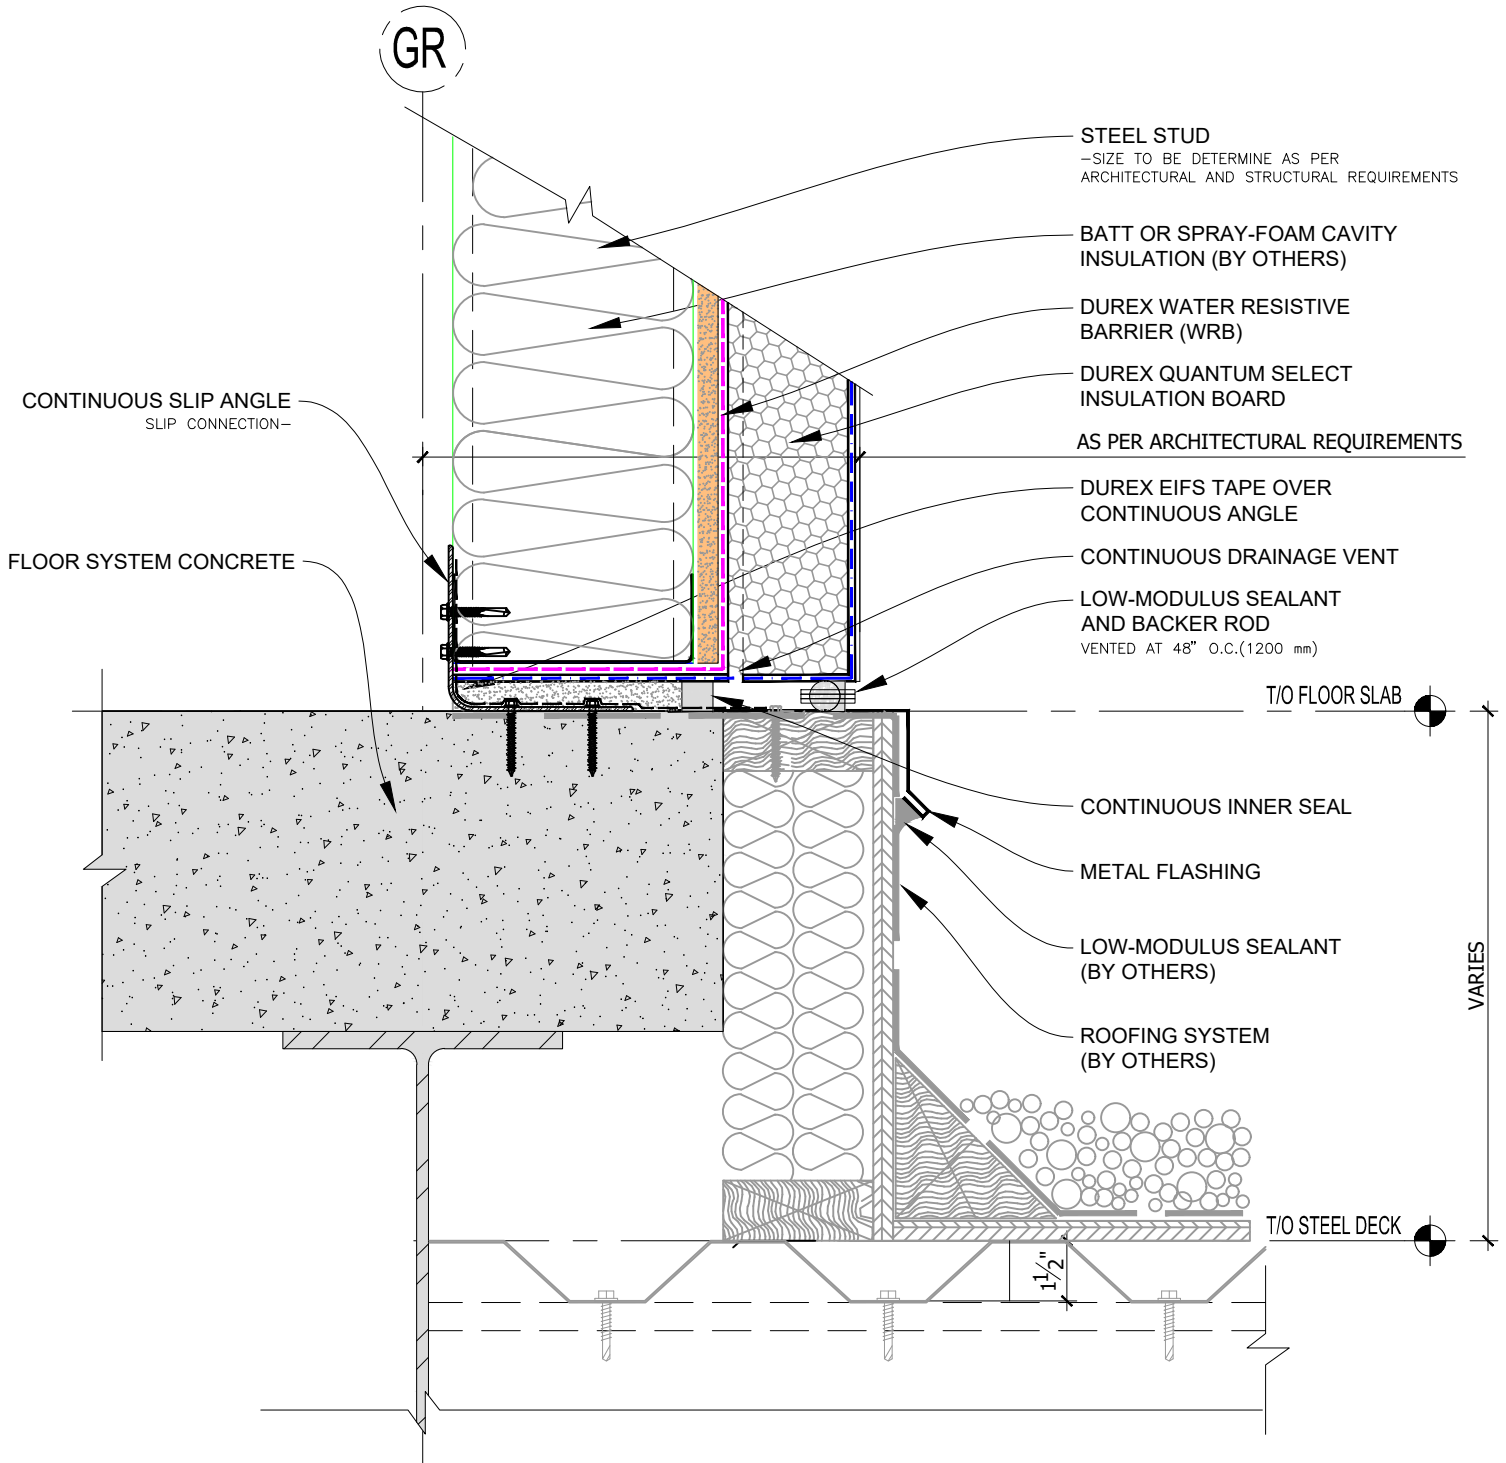

Durabond details are offered to assist in the development of project specific details. Design principles and variables incorporated in the final details and specifications are the responsibility of the project design professional.

DURabond


PANEL TO STRUCTURE SLIP CONNECTION TO TOP OF SLAB

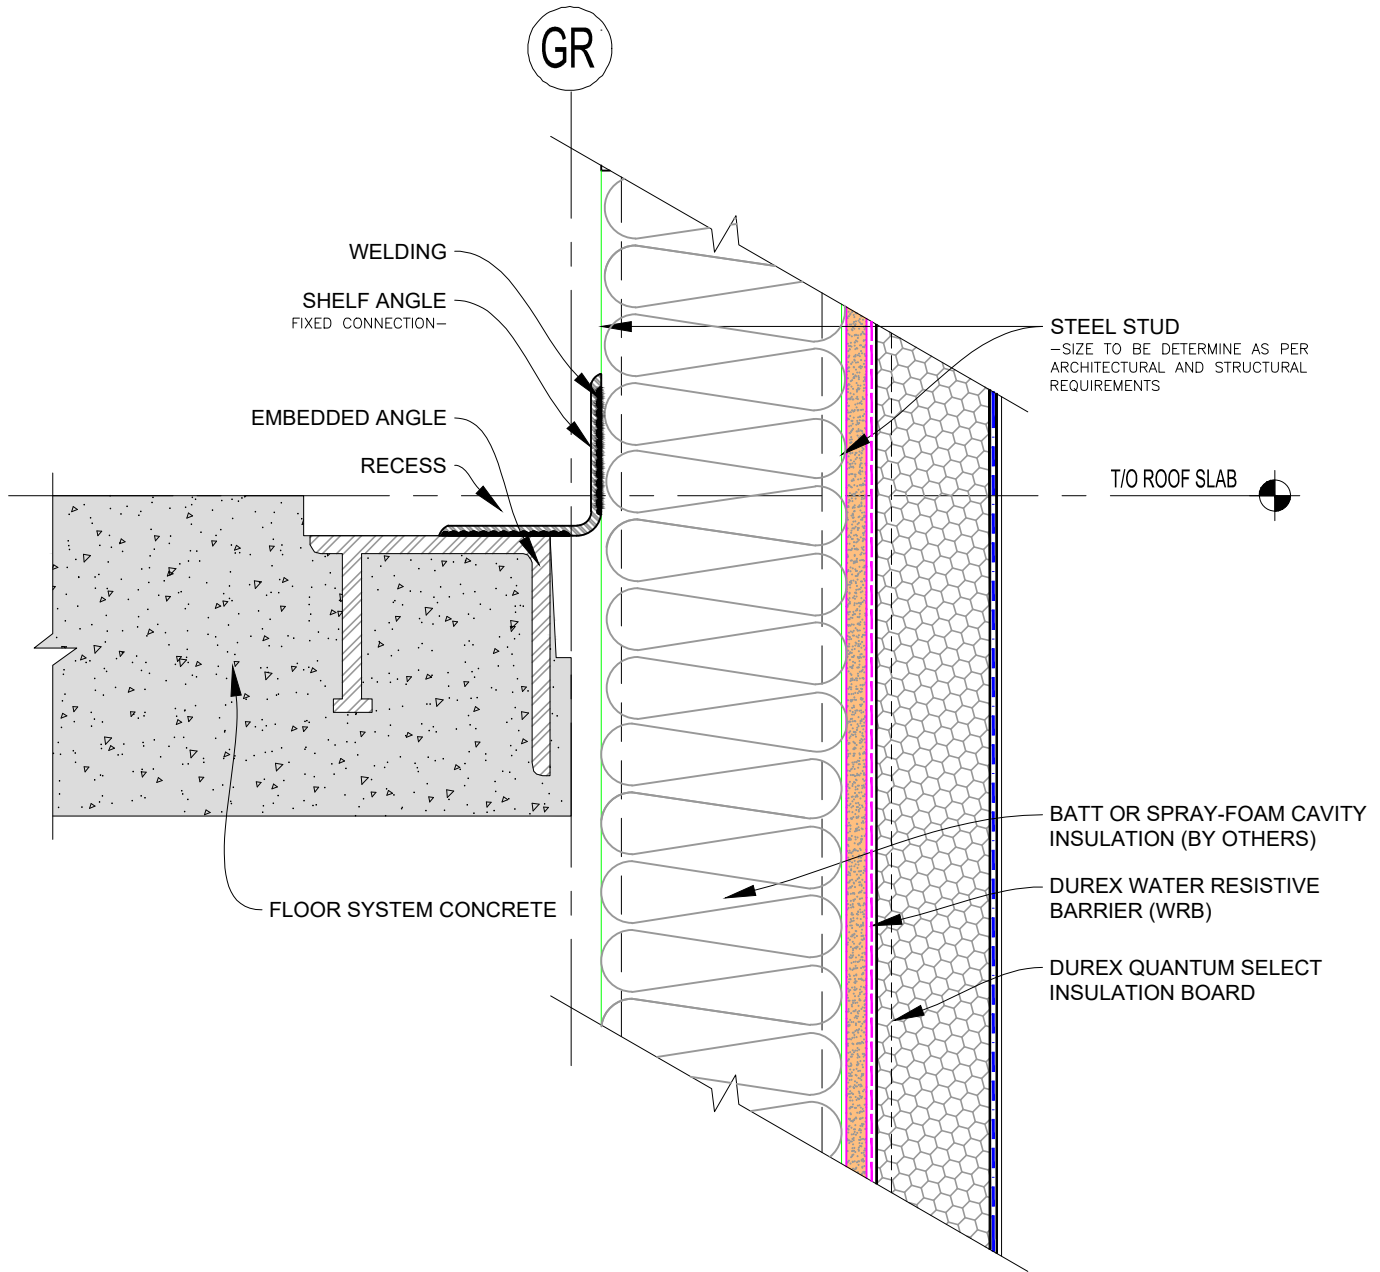

Durabond details are offered to assist in the development of project specific details. Design principles and variables incorporated in the final details and specifications are the responsibility of the project design professional.

DURabond


PANEL TO STRUCTURE FIXED AT ROOF PARAPET

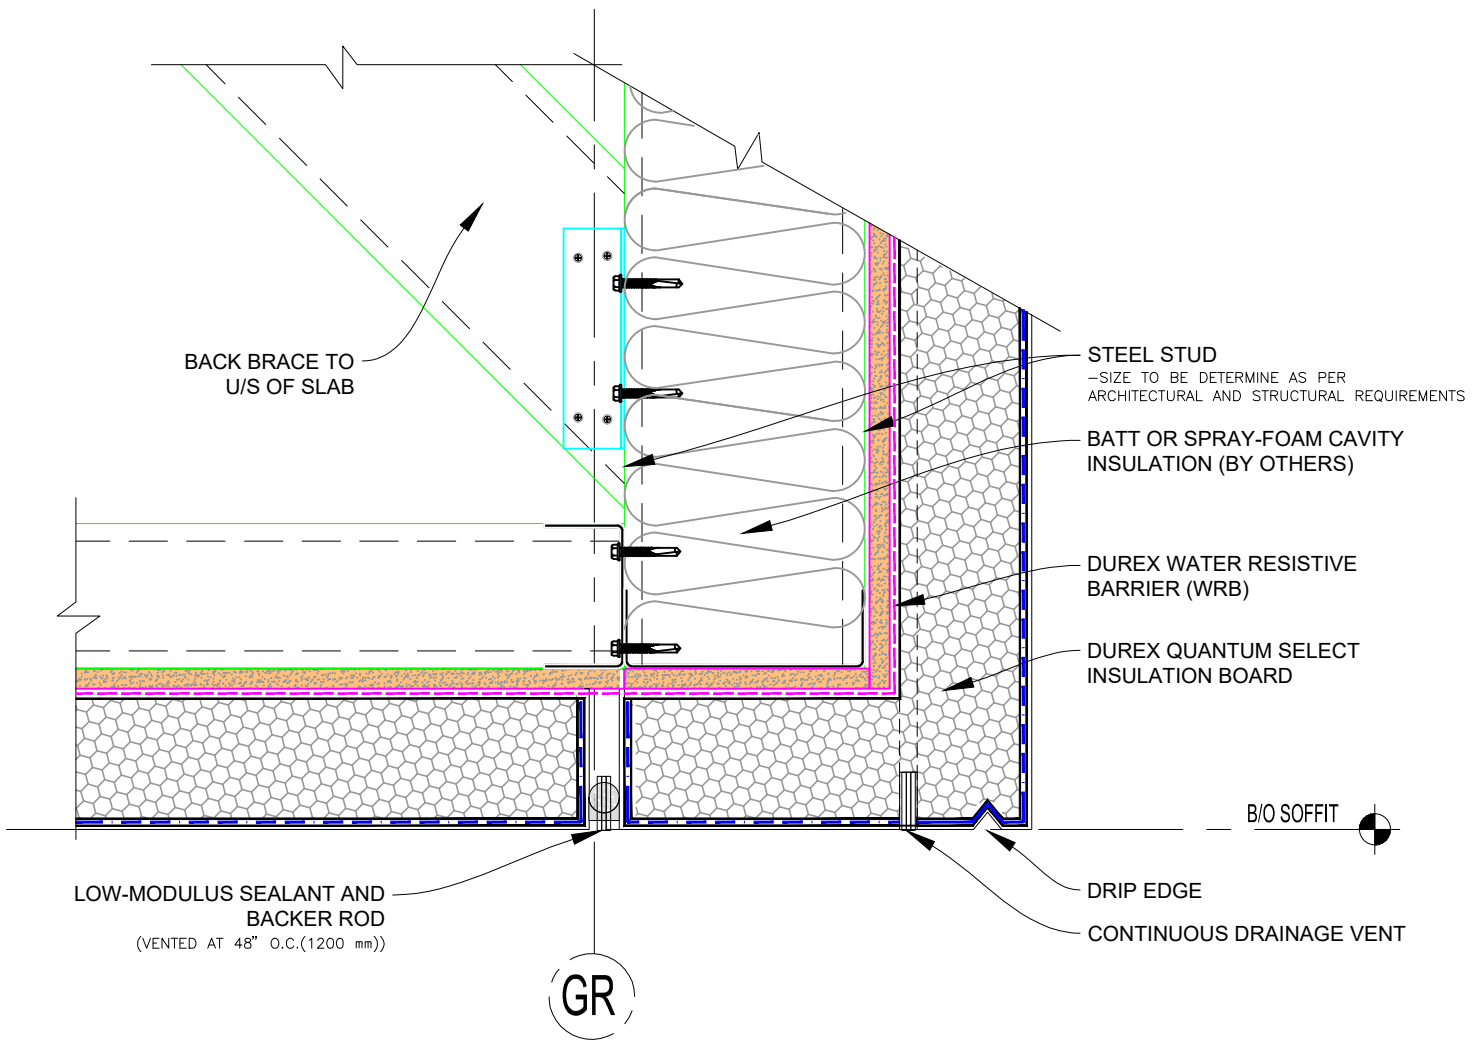

Durabond details are offered to assist in the development of project specific details. Design principles and variables incorporated in the final details and specifications are the responsibility of the project design professional.

DURabond


TYPICAL SOFFIT PANEL FRAMING AT PANEL BYPASS CONDITION

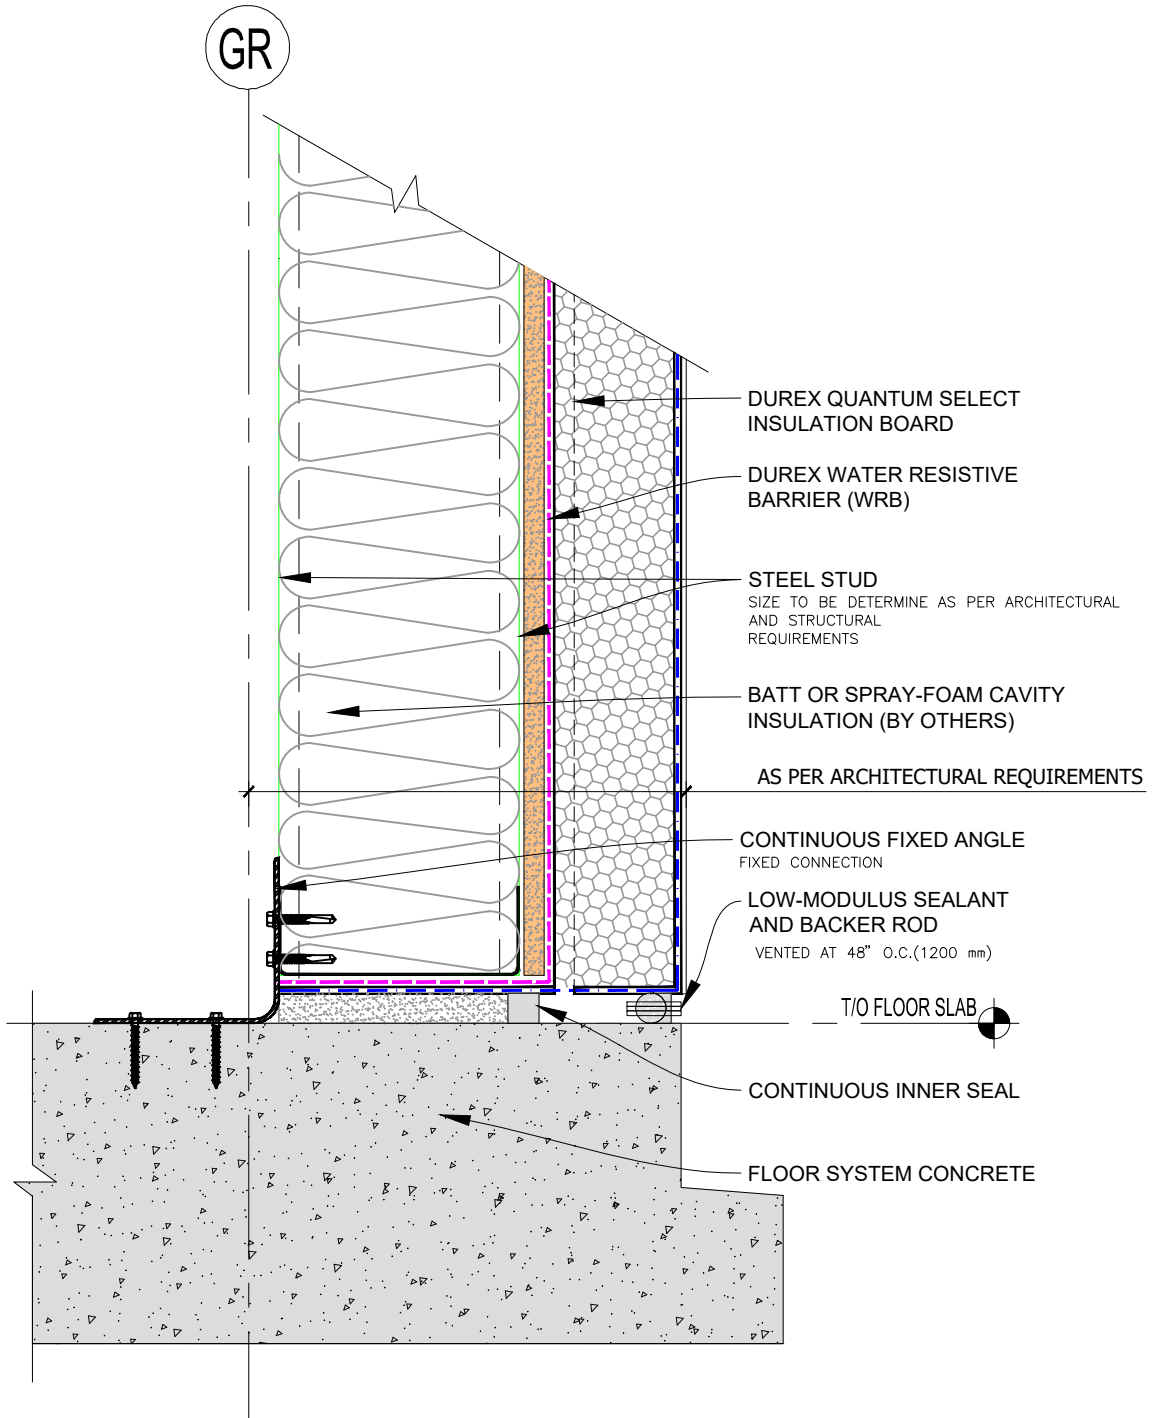

Durabond details are offered to assist in the development of project specific details. Design principles and variables incorporated in the final details and specifications are the responsibility of the project design professional.

DURabond


PANEL TO STRUCTURE FIXED CONNECTION WITH CONT. ANGLE

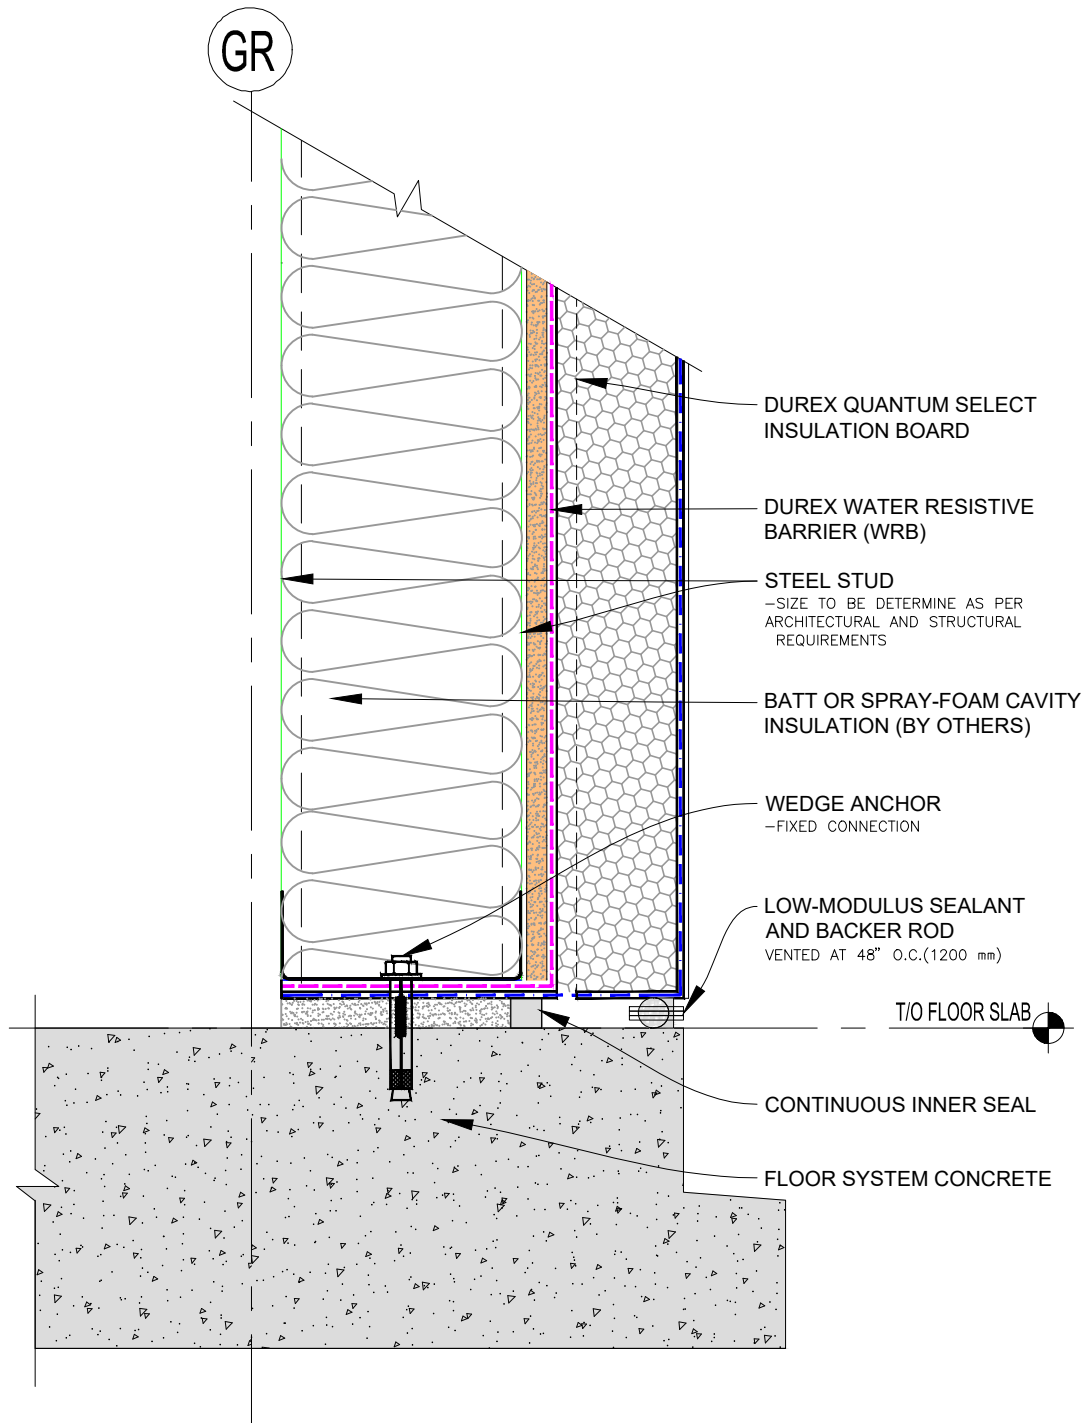

Durabond details are offered to assist in the development of project specific details. Design principles and variables incorporated in the final details and specifications are the responsibility of the project design professional.

DURabond


PANEL TO STRUCTURE FIXED CONNECTION W/ WEDGE ANCHOR

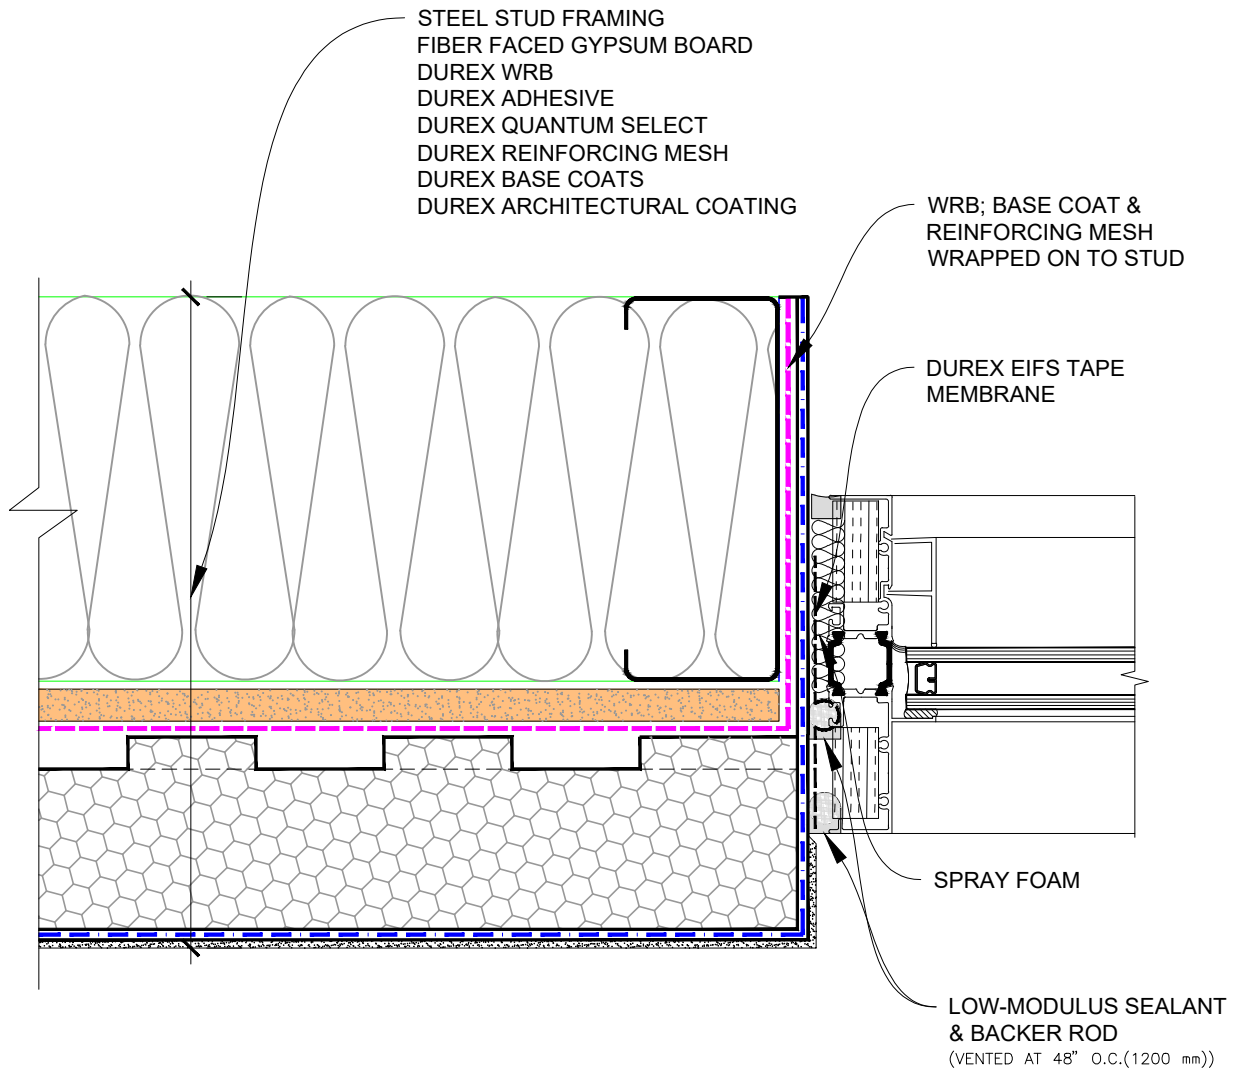

Durabond details are offered to assist in the development of project specific details. Design principles and variables incorporated in the final details and specifications are the responsibility of the project design professional.

DURabond


WINDOW JAMB DETAIL

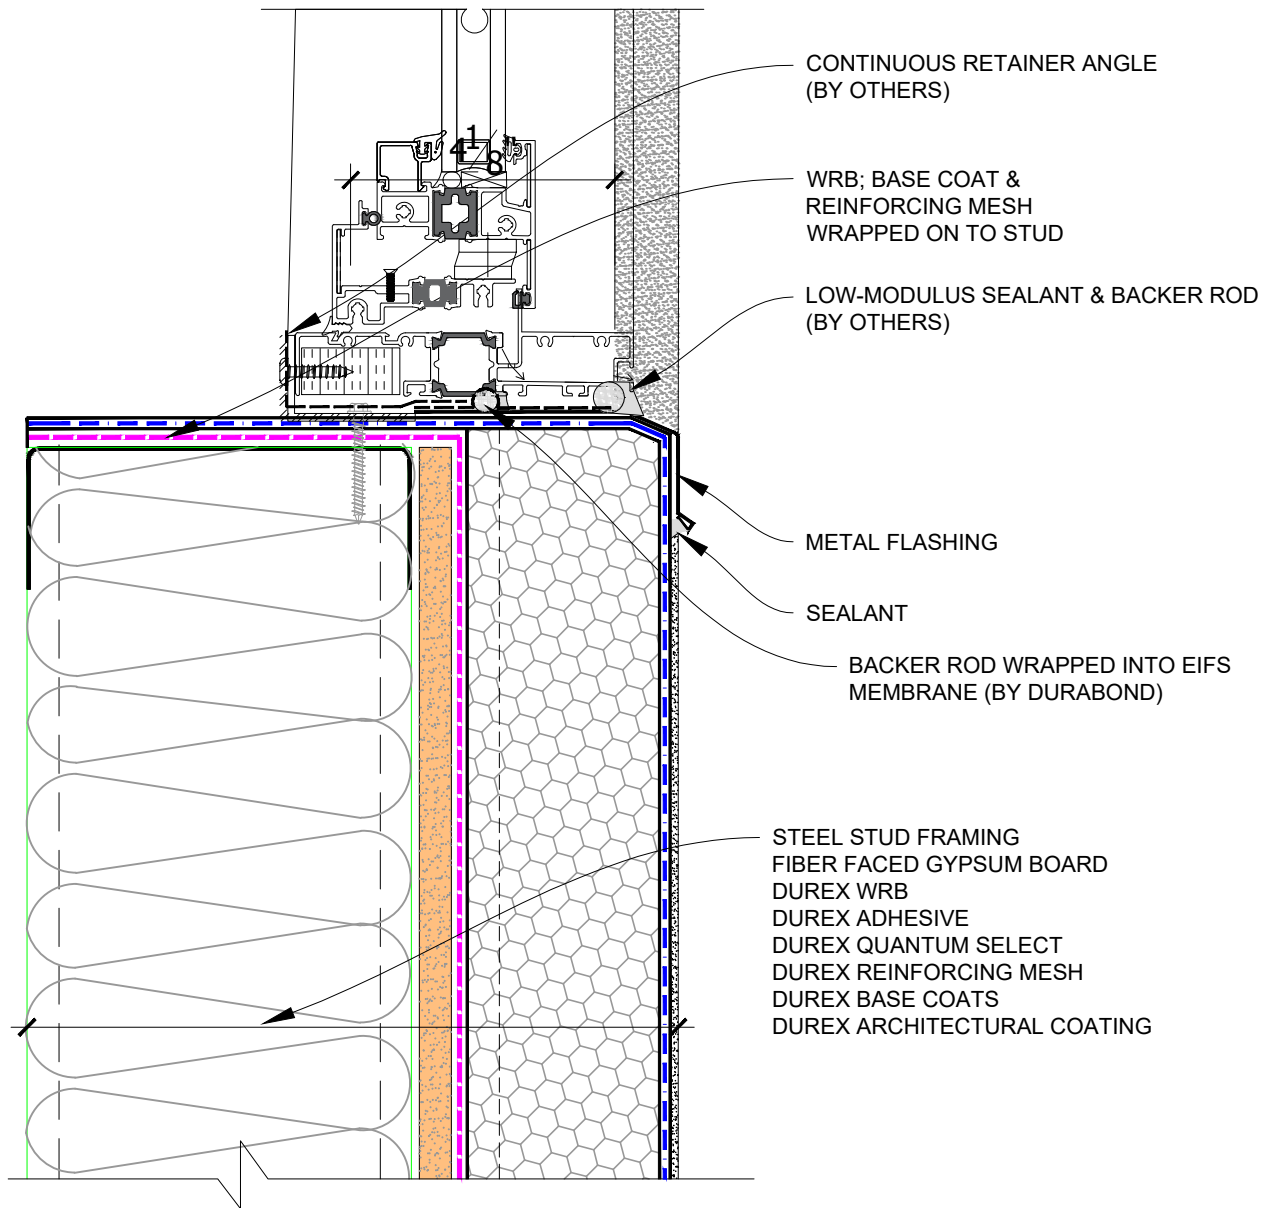

Durabond details are offered to assist in the development of project specific details. Design principles and variables incorporated in the final details and specifications are the responsibility of the project design professional.

DURabond


WINDOW SILL DETAIL

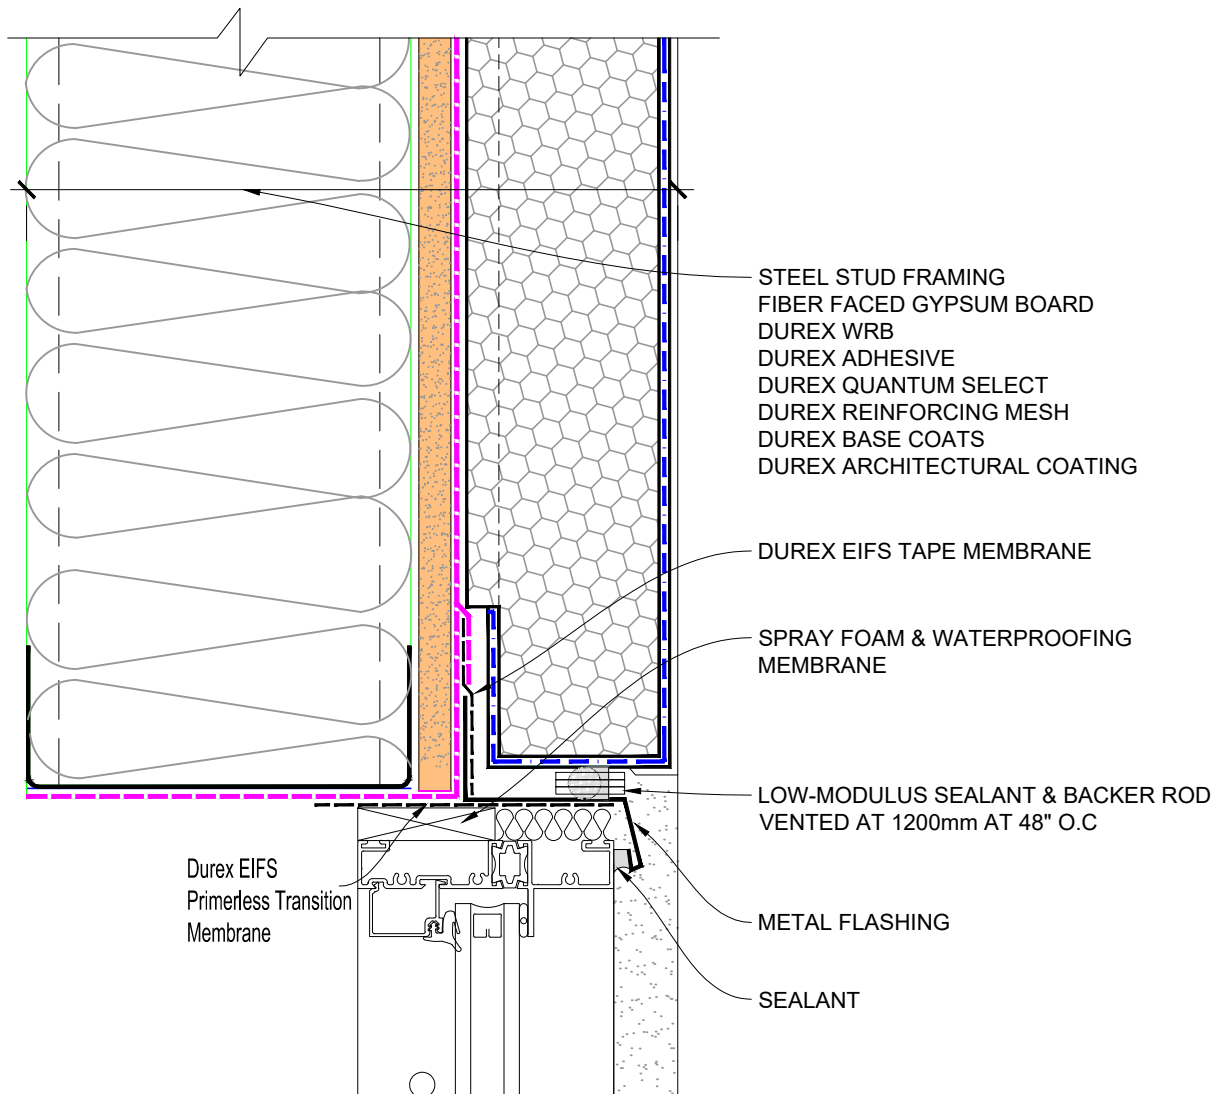

Durabond details are offered to assist in the development of project specific details. Design principles and variables incorporated in the final details and specifications are the responsibility of the project design professional.

DURabond


WINDOW HEAD DETAIL

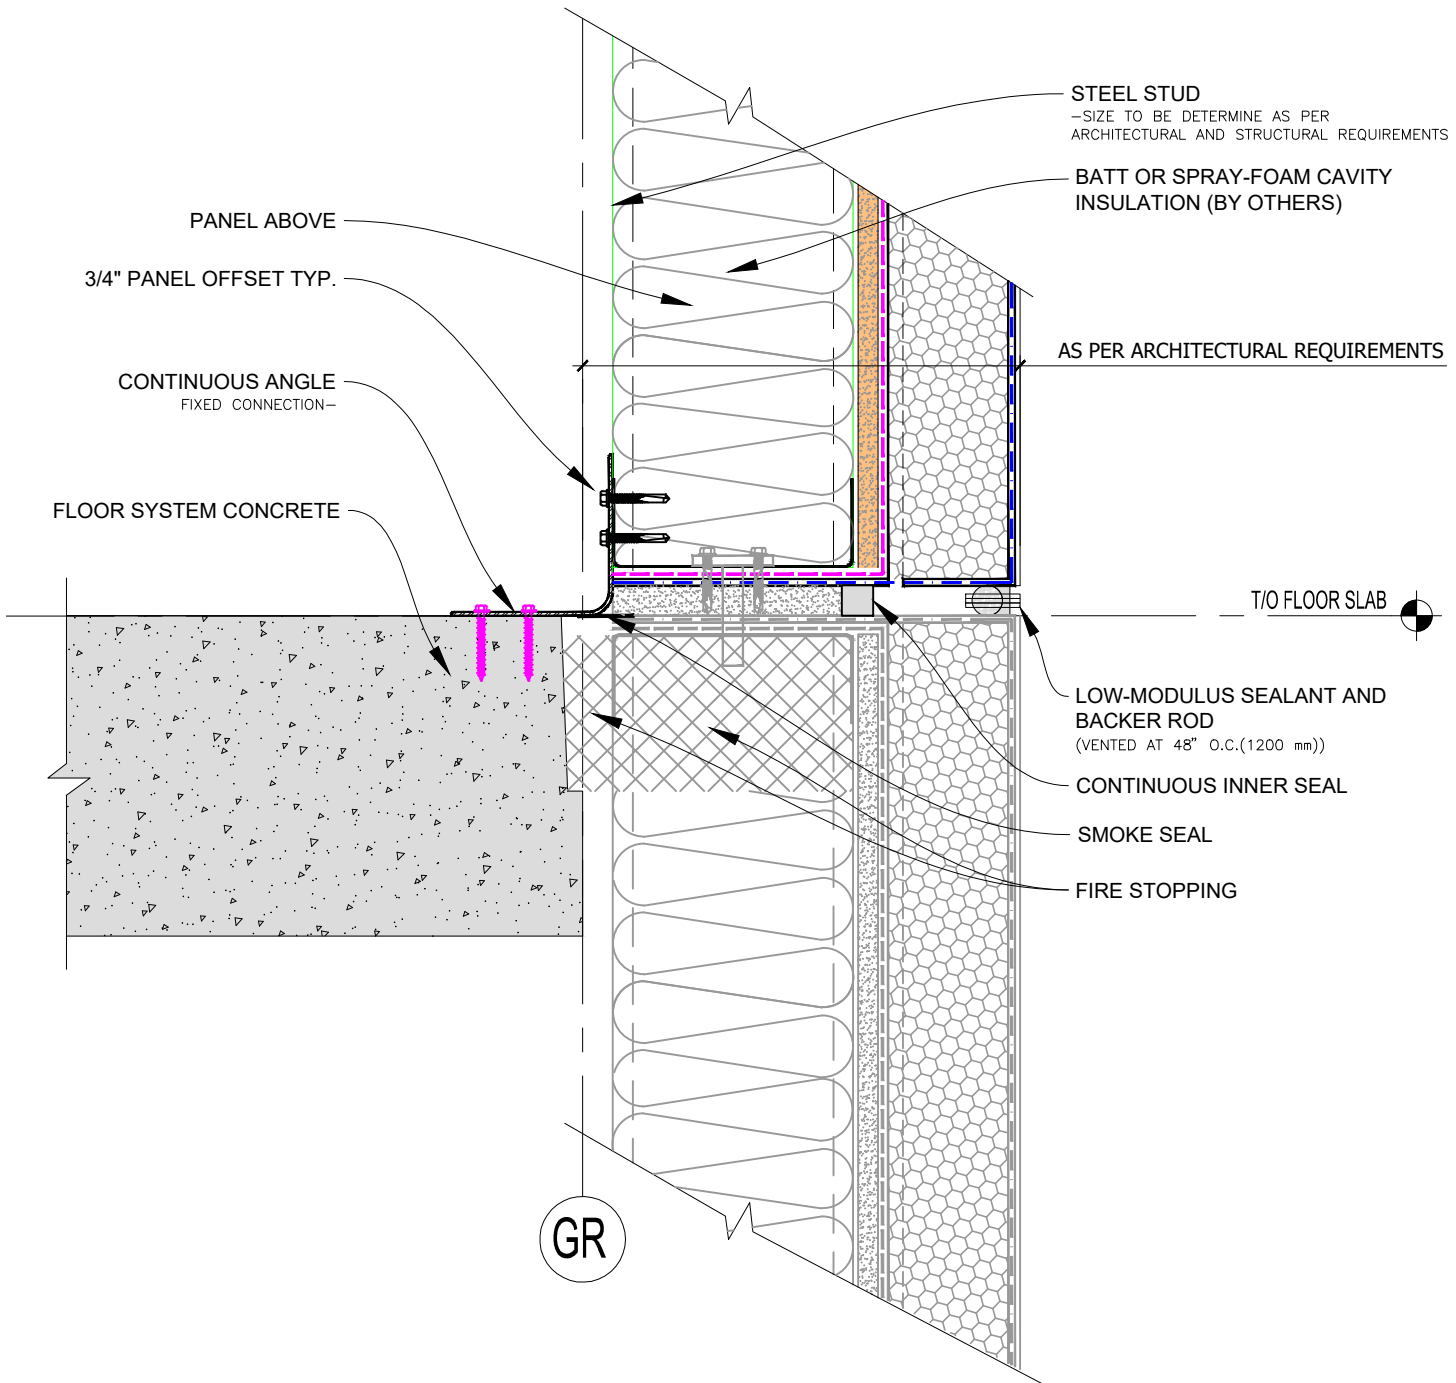

Durabond details are offered to assist in the development of project specific details. Design principles and variables incorporated in the final details and specifications are the responsibility of the project design professional.

DURabond


PANEL TO STRUCTURE FIXED CONNECTION W/ CONTIN. ANGLE

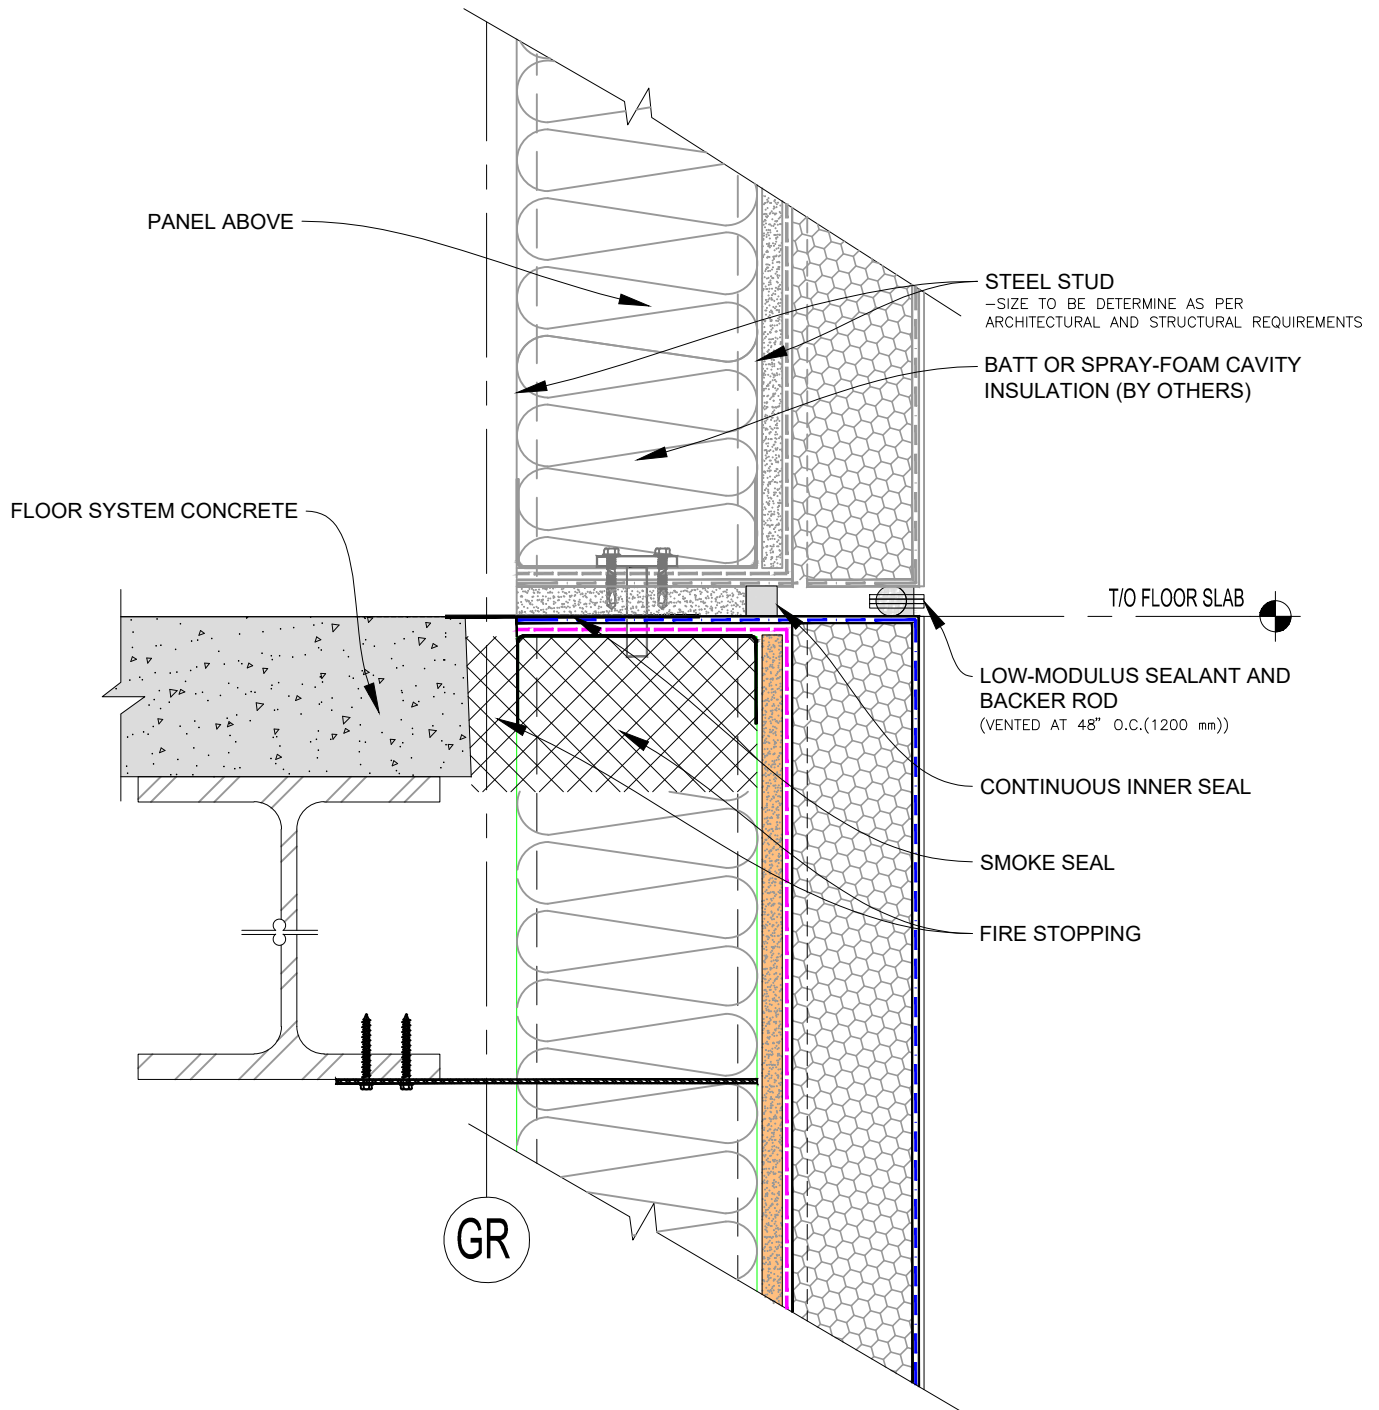

Durabond details are offered to assist in the development of project specific details. Design principles and variables incorporated in the final details and specifications are the responsibility of the project design professional.

DURabond


PANEL TO STRUCTURE SLICK TO UNDER SIDE OF STEEL BEAM

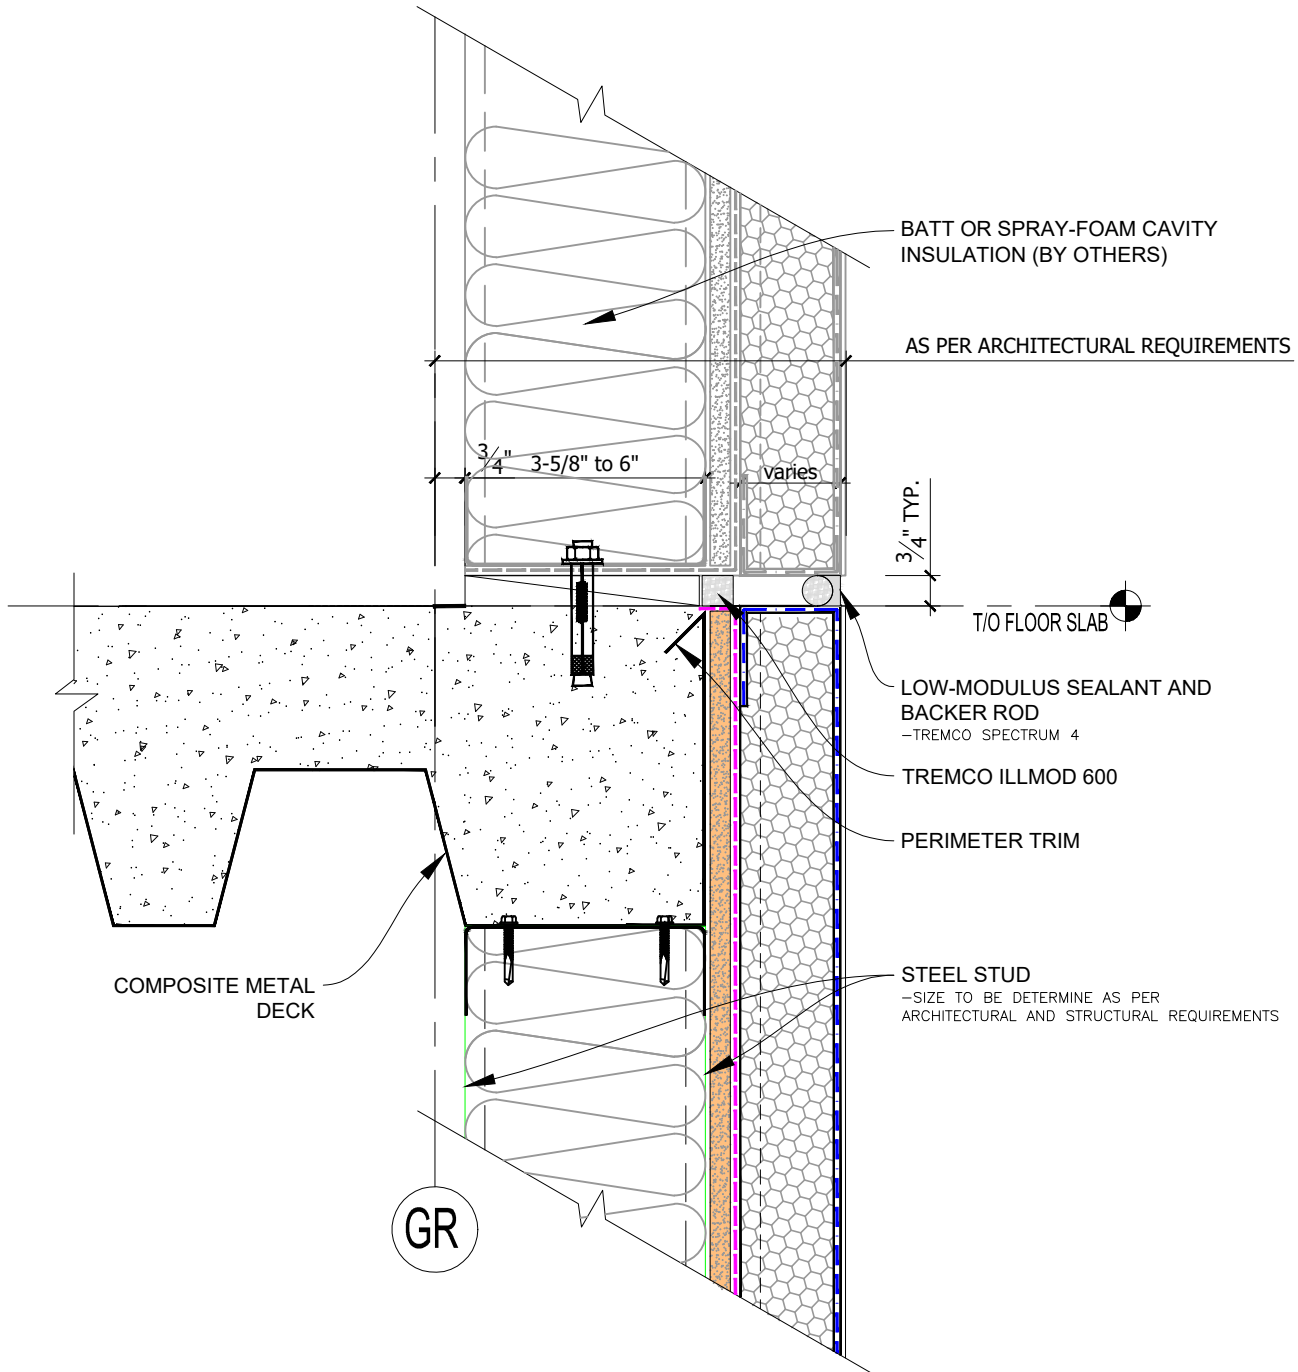

Durabond details are offered to assist in the development of project specific details. Design principles and variables incorporated in the final details and specifications are the responsibility of the project design professional.

DURabond


SECTION AT TYPICAL FLOOR SLAB

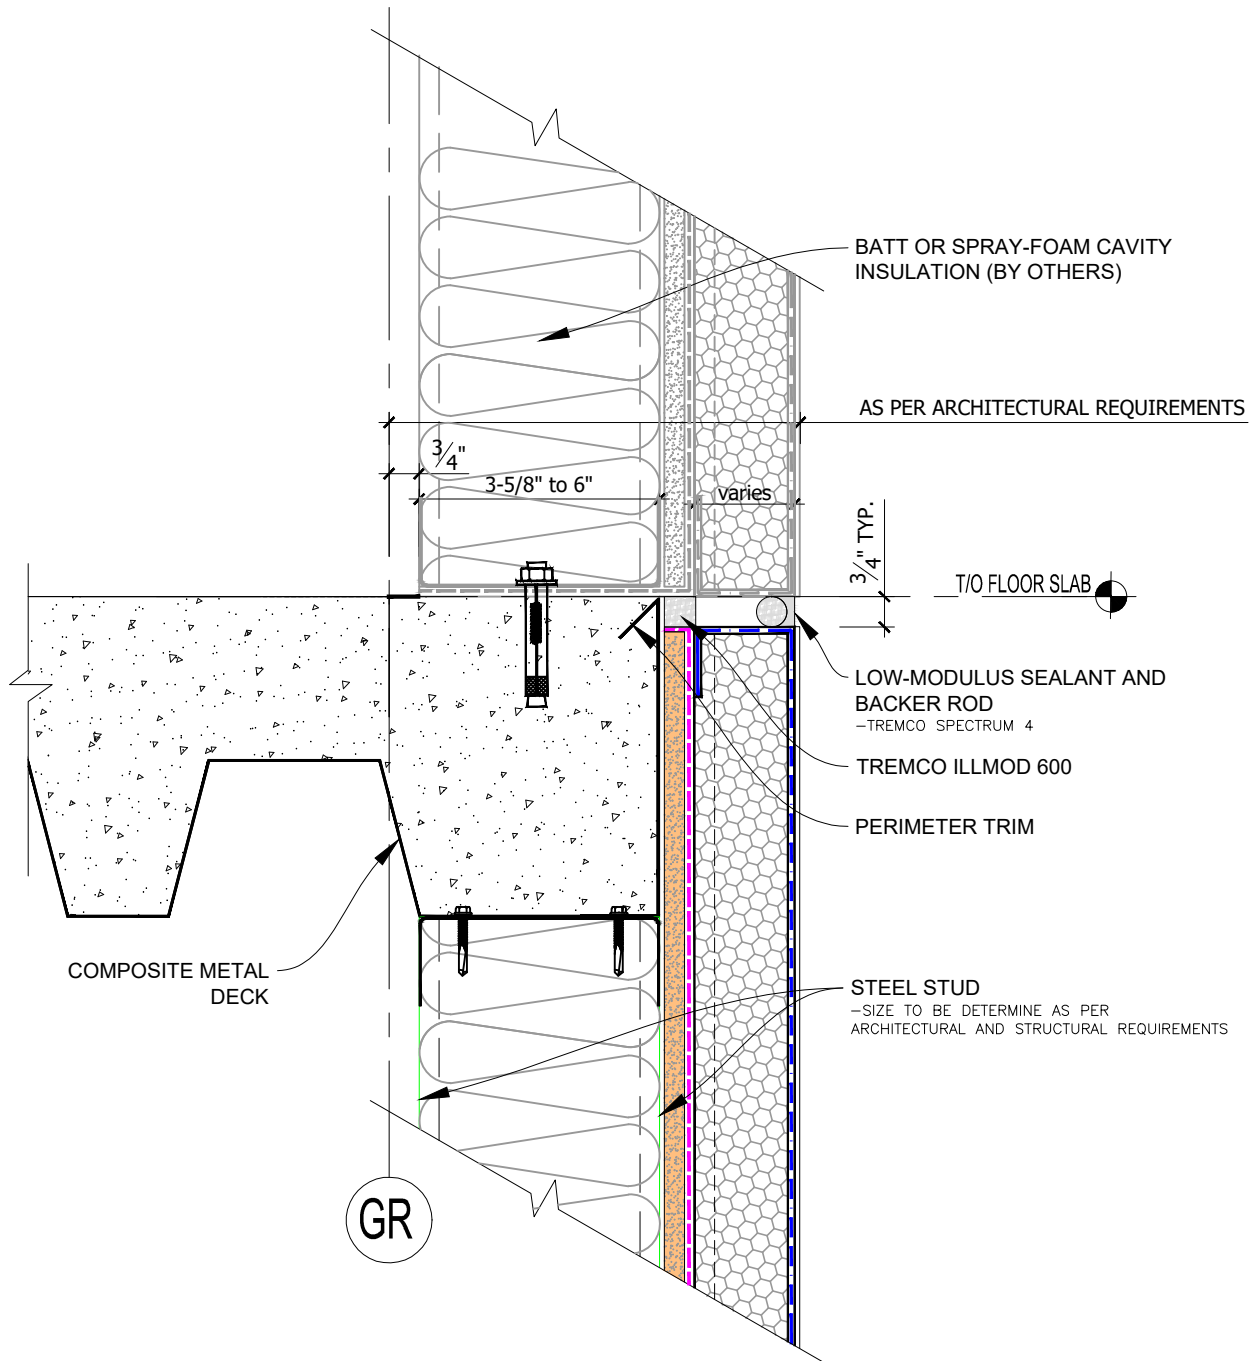

Durabond details are offered to assist in the development of project specific details. Design principles and variables incorporated in the final details and specifications are the responsibility of the project design professional.

DURabond

SECTION AT TYPICAL FLOOR SLAB (ALTERNATIVE DETAIL)

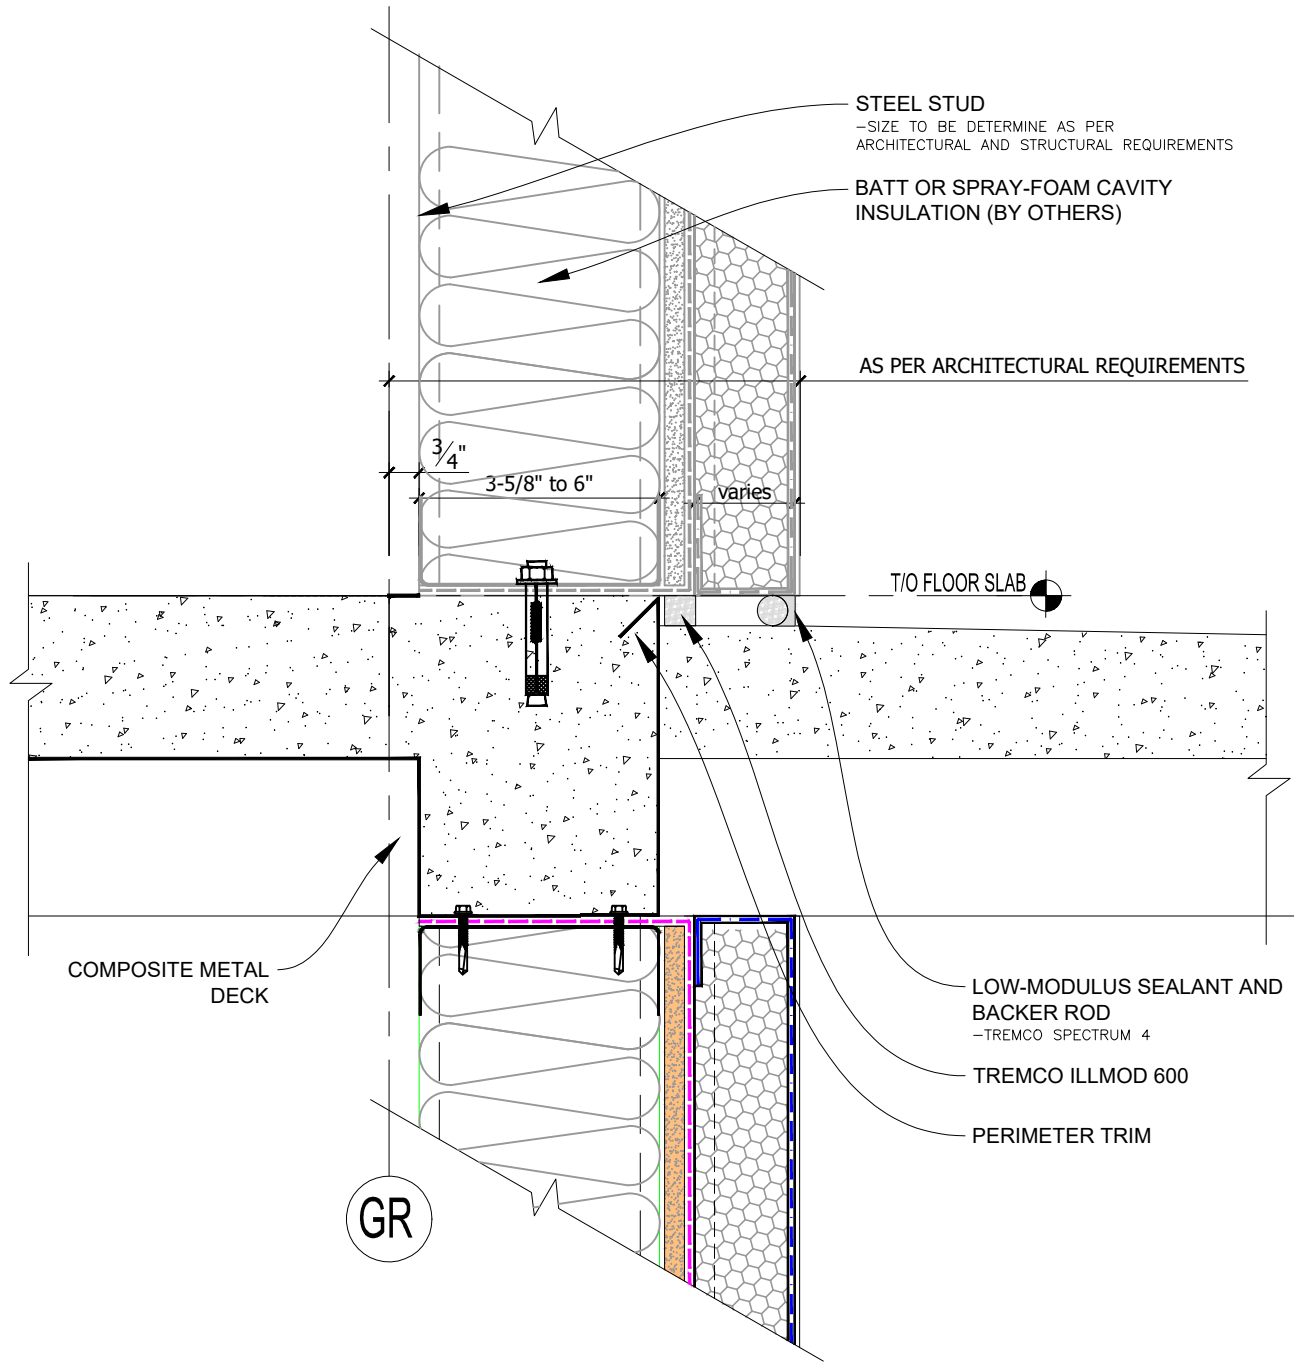

Durabond details are offered to assist in the development of project specific details. Design principles and variables incorporated in the final details and specifications are the responsibility of the project design professional.

DURabond

SECTION AT BALCONY