


Durabond details are offered to assist in the development of project specific details. Design principles and variables incorporated in the final details and specifications are the responsibility of the project design professional.

## DURabond


### PANEL TO STRUCTURE FIXED CONNECTION AT TOP OF SLAB

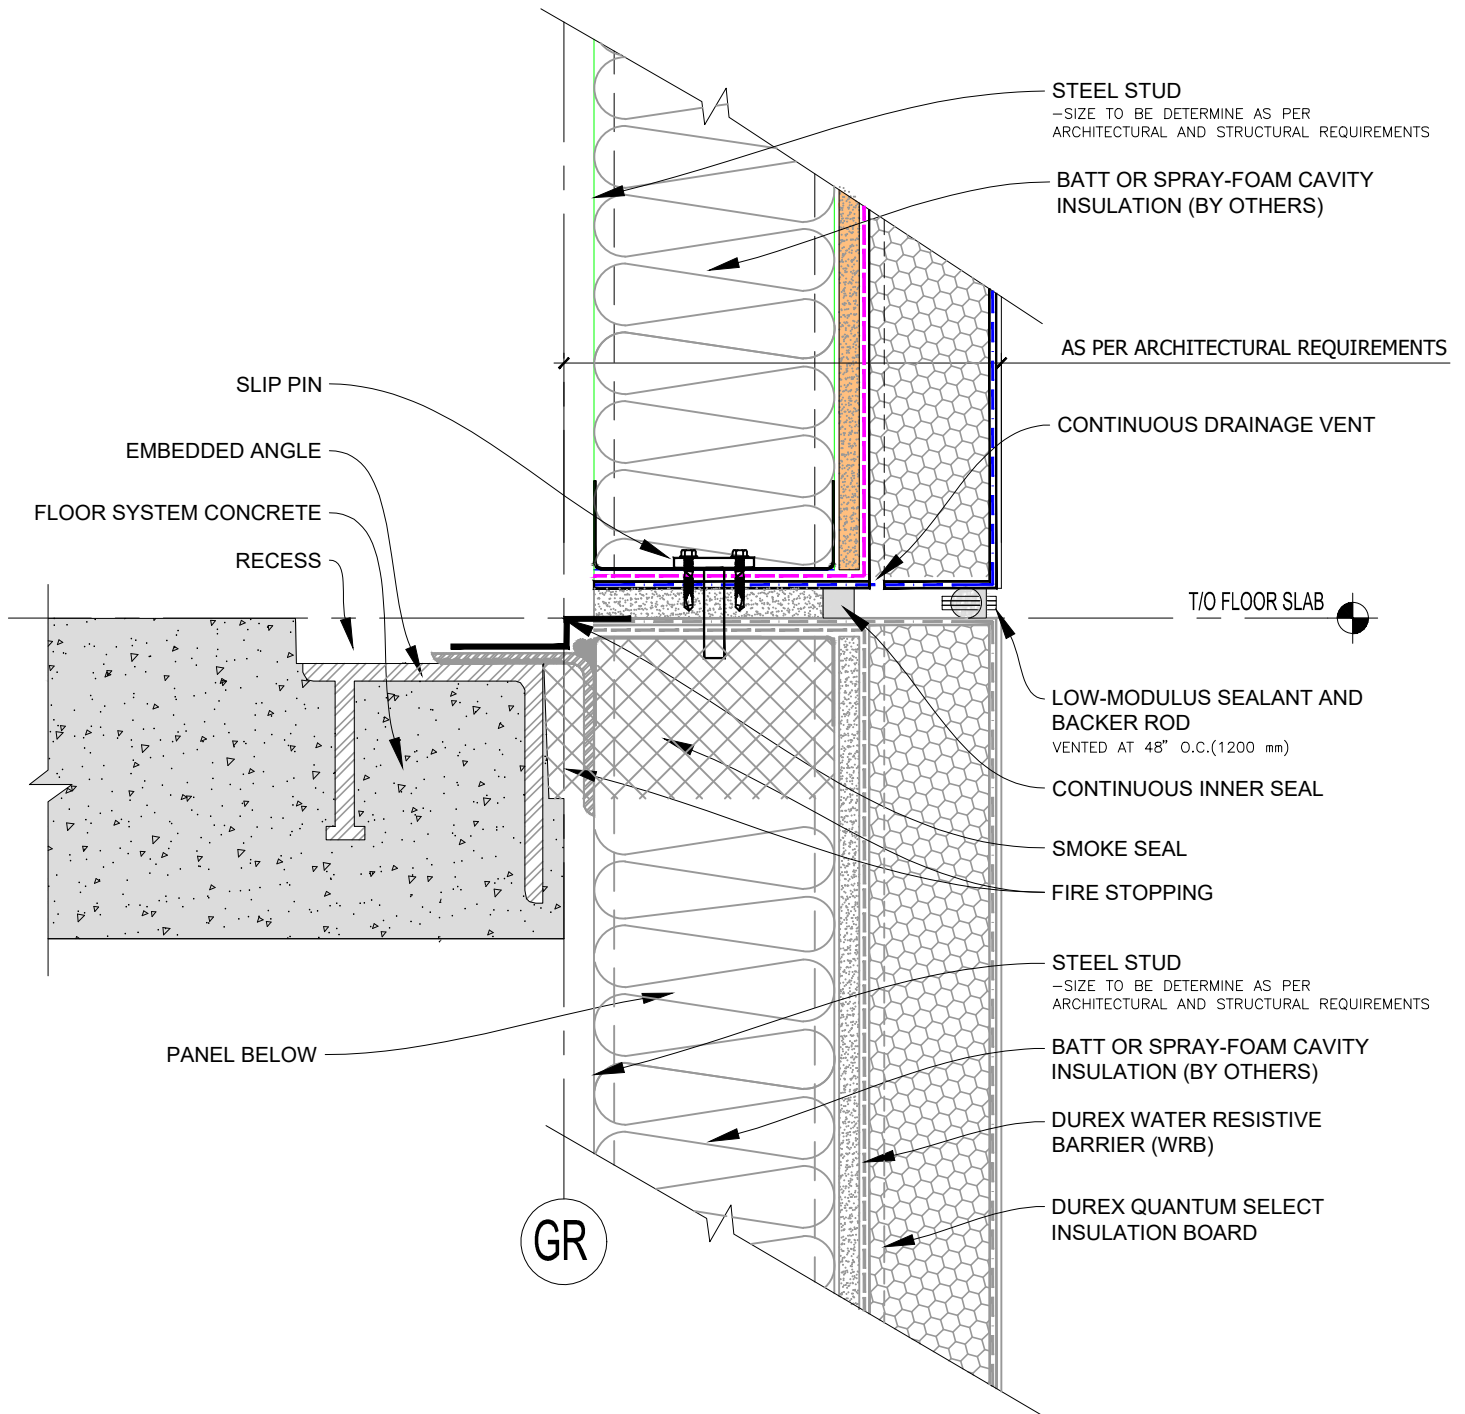

Durabond details are offered to assist in the development of project specific details. Design principles and variables incorporated in the final details and specifications are the responsibility of the project design professional.

## DURabond


### PANEL TO PANEL SLIP CONNECTION WITH SLIP PIN

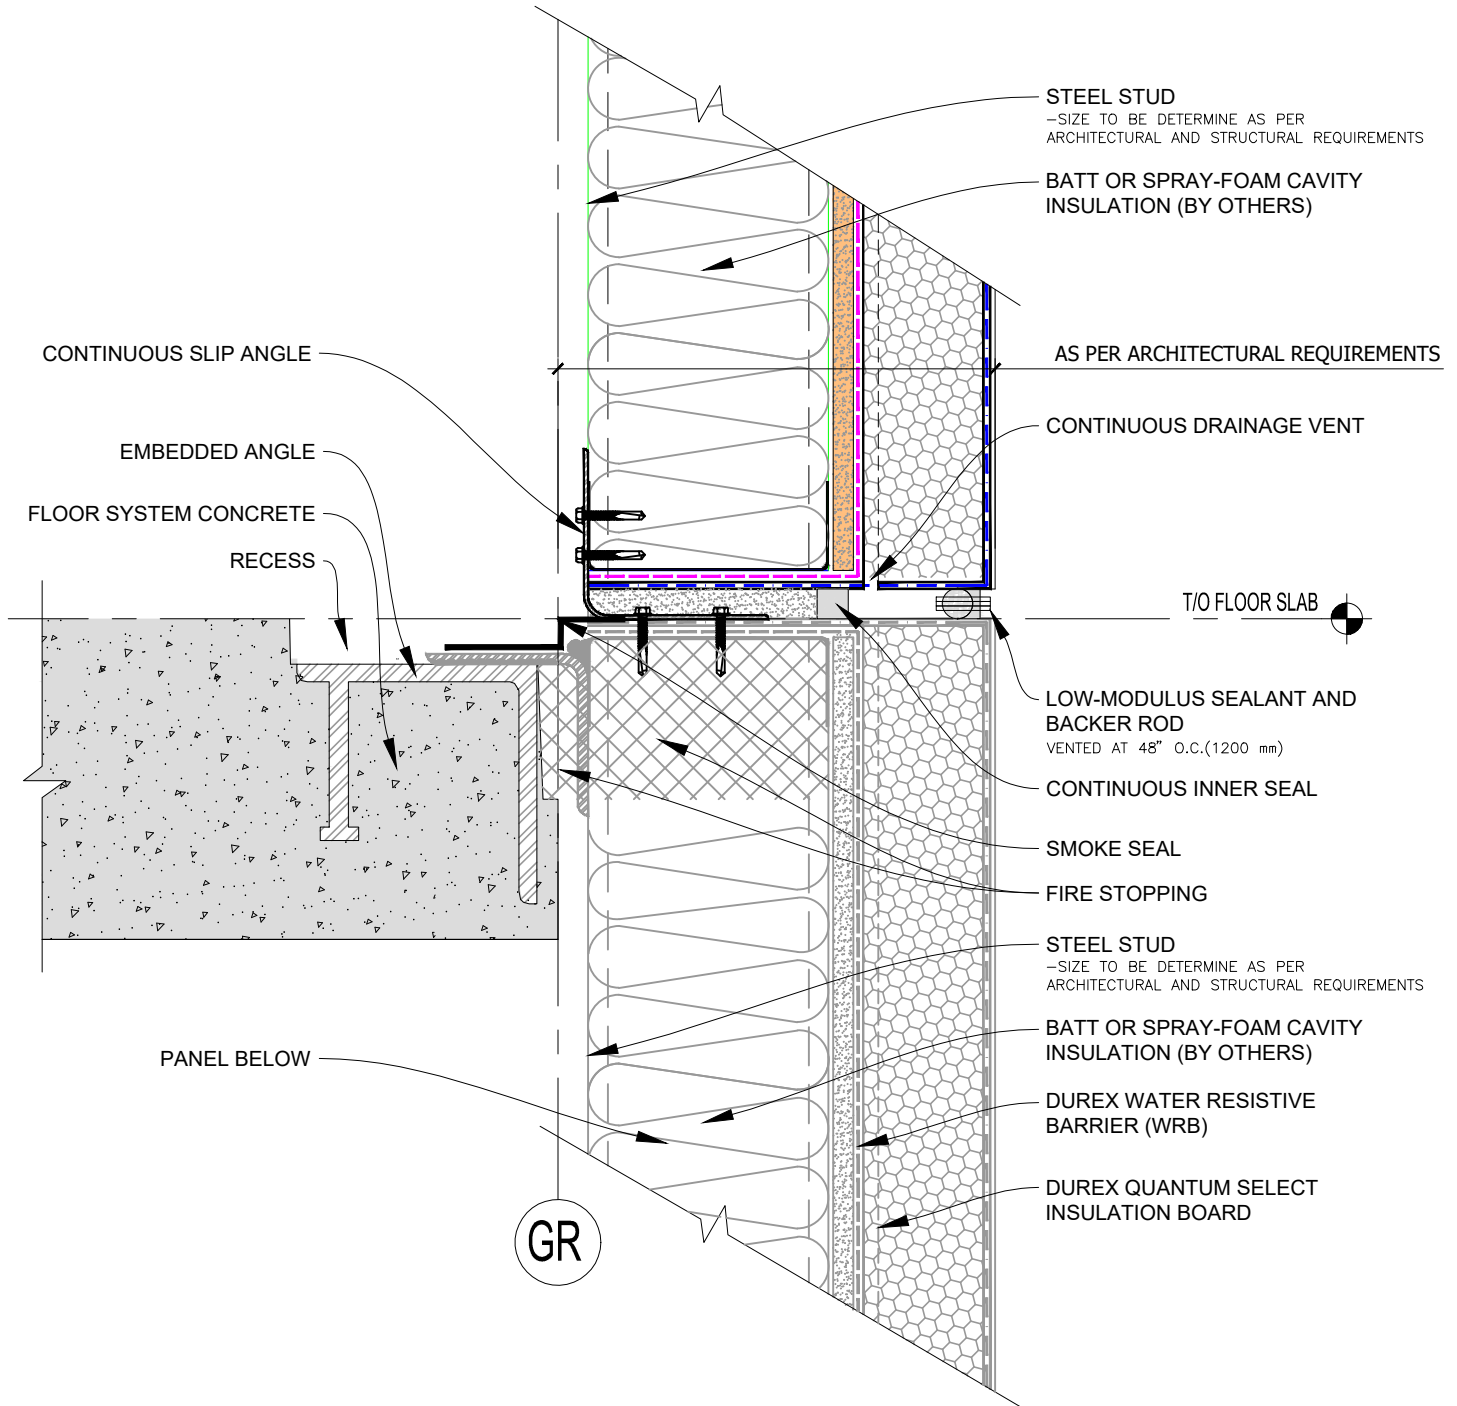

Durabond details are offered to assist in the development of project specific details. Design principles and variables incorporated in the final details and specifications are the responsibility of the project design professional.

## DURabond


**IBS Quantum Select**  
**CONNECTION WITH SLIP ANGLE**

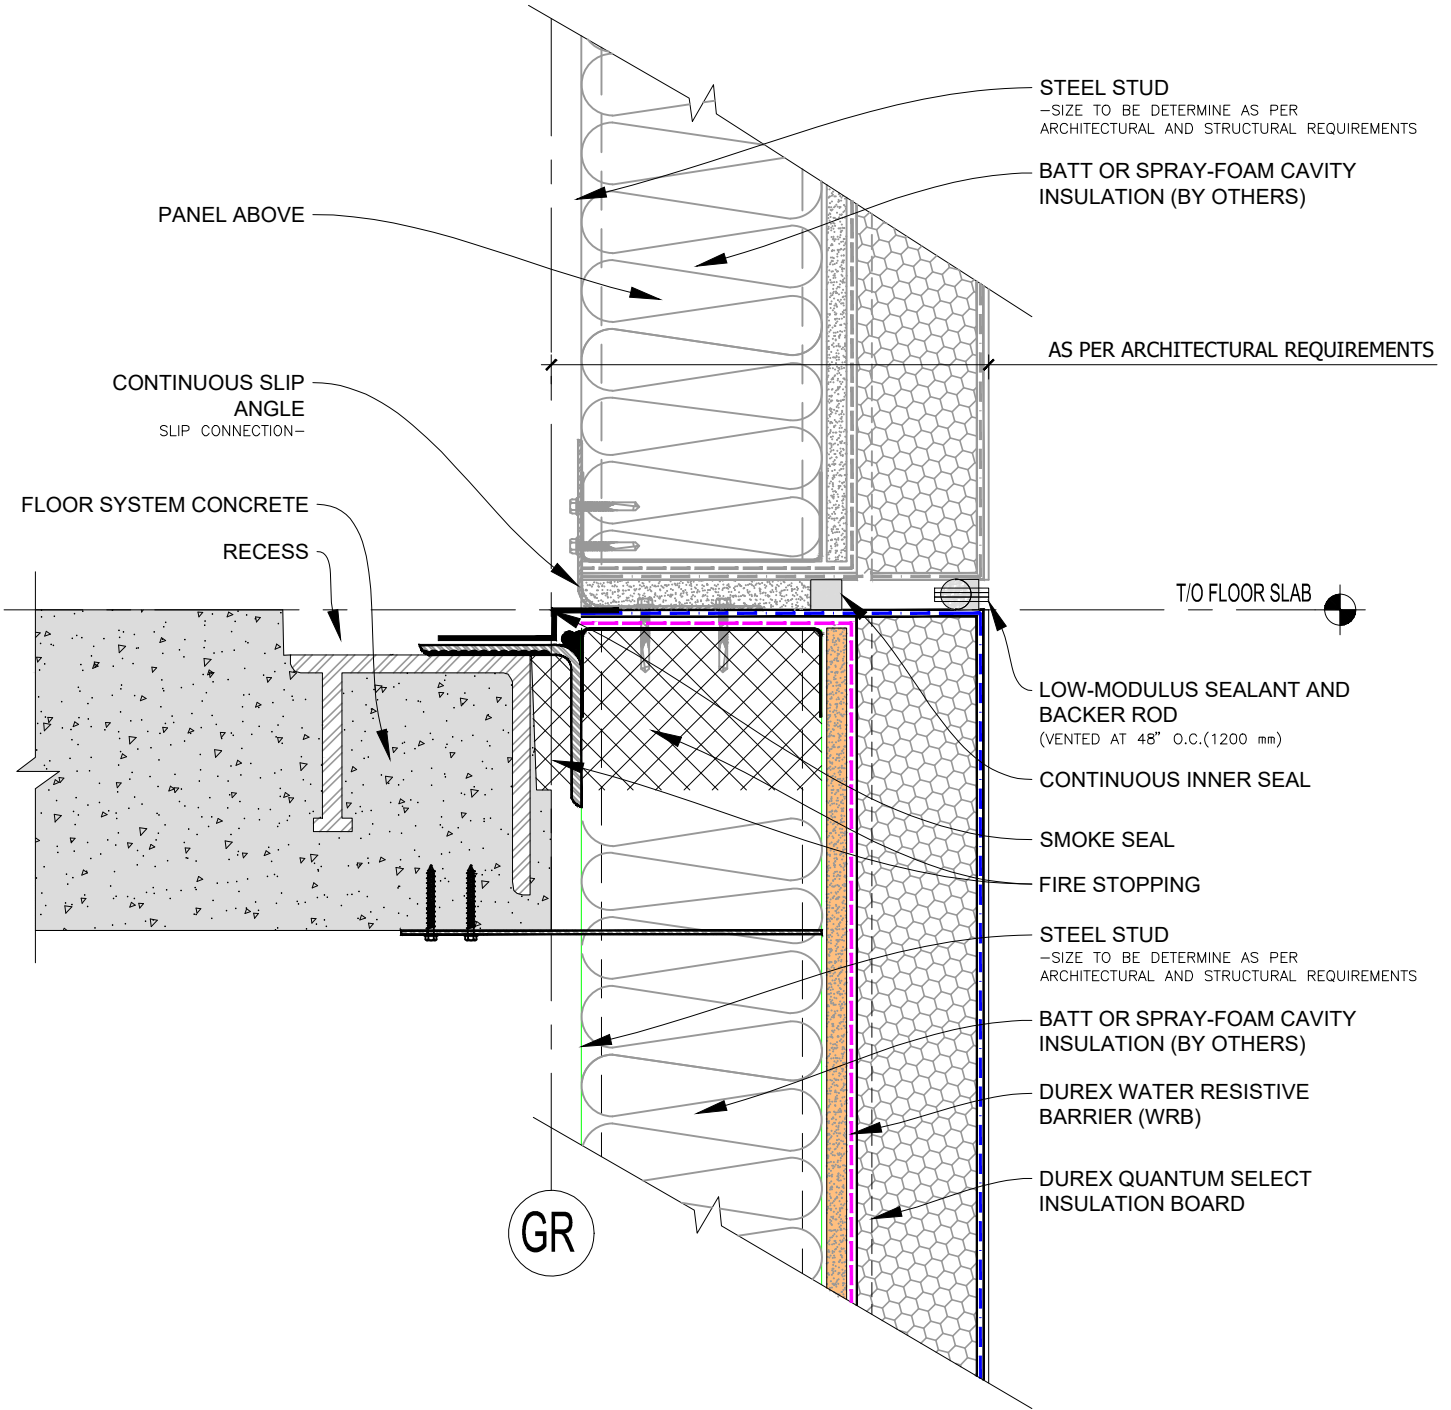

Durabond details are offered to assist in the development of project specific details. Design principles and variables incorporated in the final details and specifications are the responsibility of the project design professional.

## DURabond


### PANEL TO STRUCTURE SLIP CONNECTION TO U/S OF SLAB

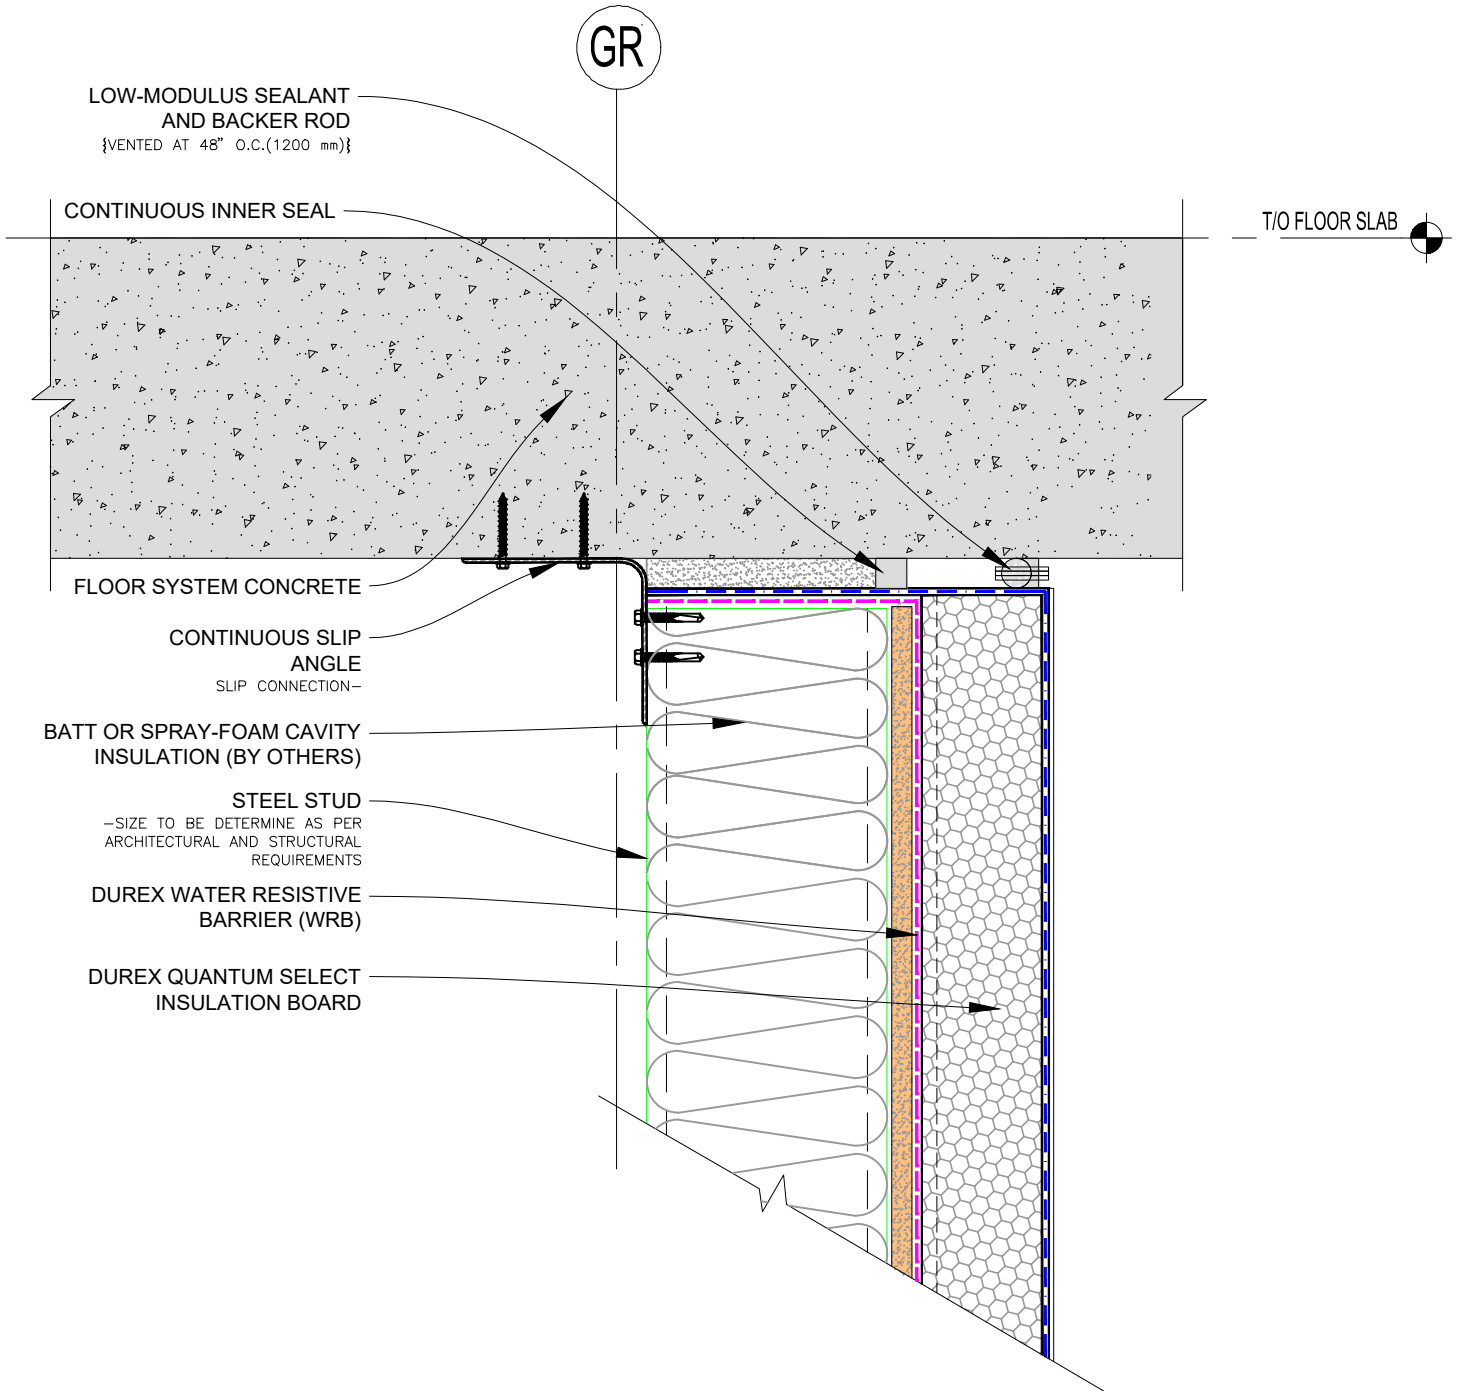

Durabond details are offered to assist in the development of project specific details. Design principles and variables incorporated in the final details and specifications are the responsibility of the project design professional.

## DURabond


### PANEL TO STRUCTURE SLIP CONNECTION TO U/S OF SLAB

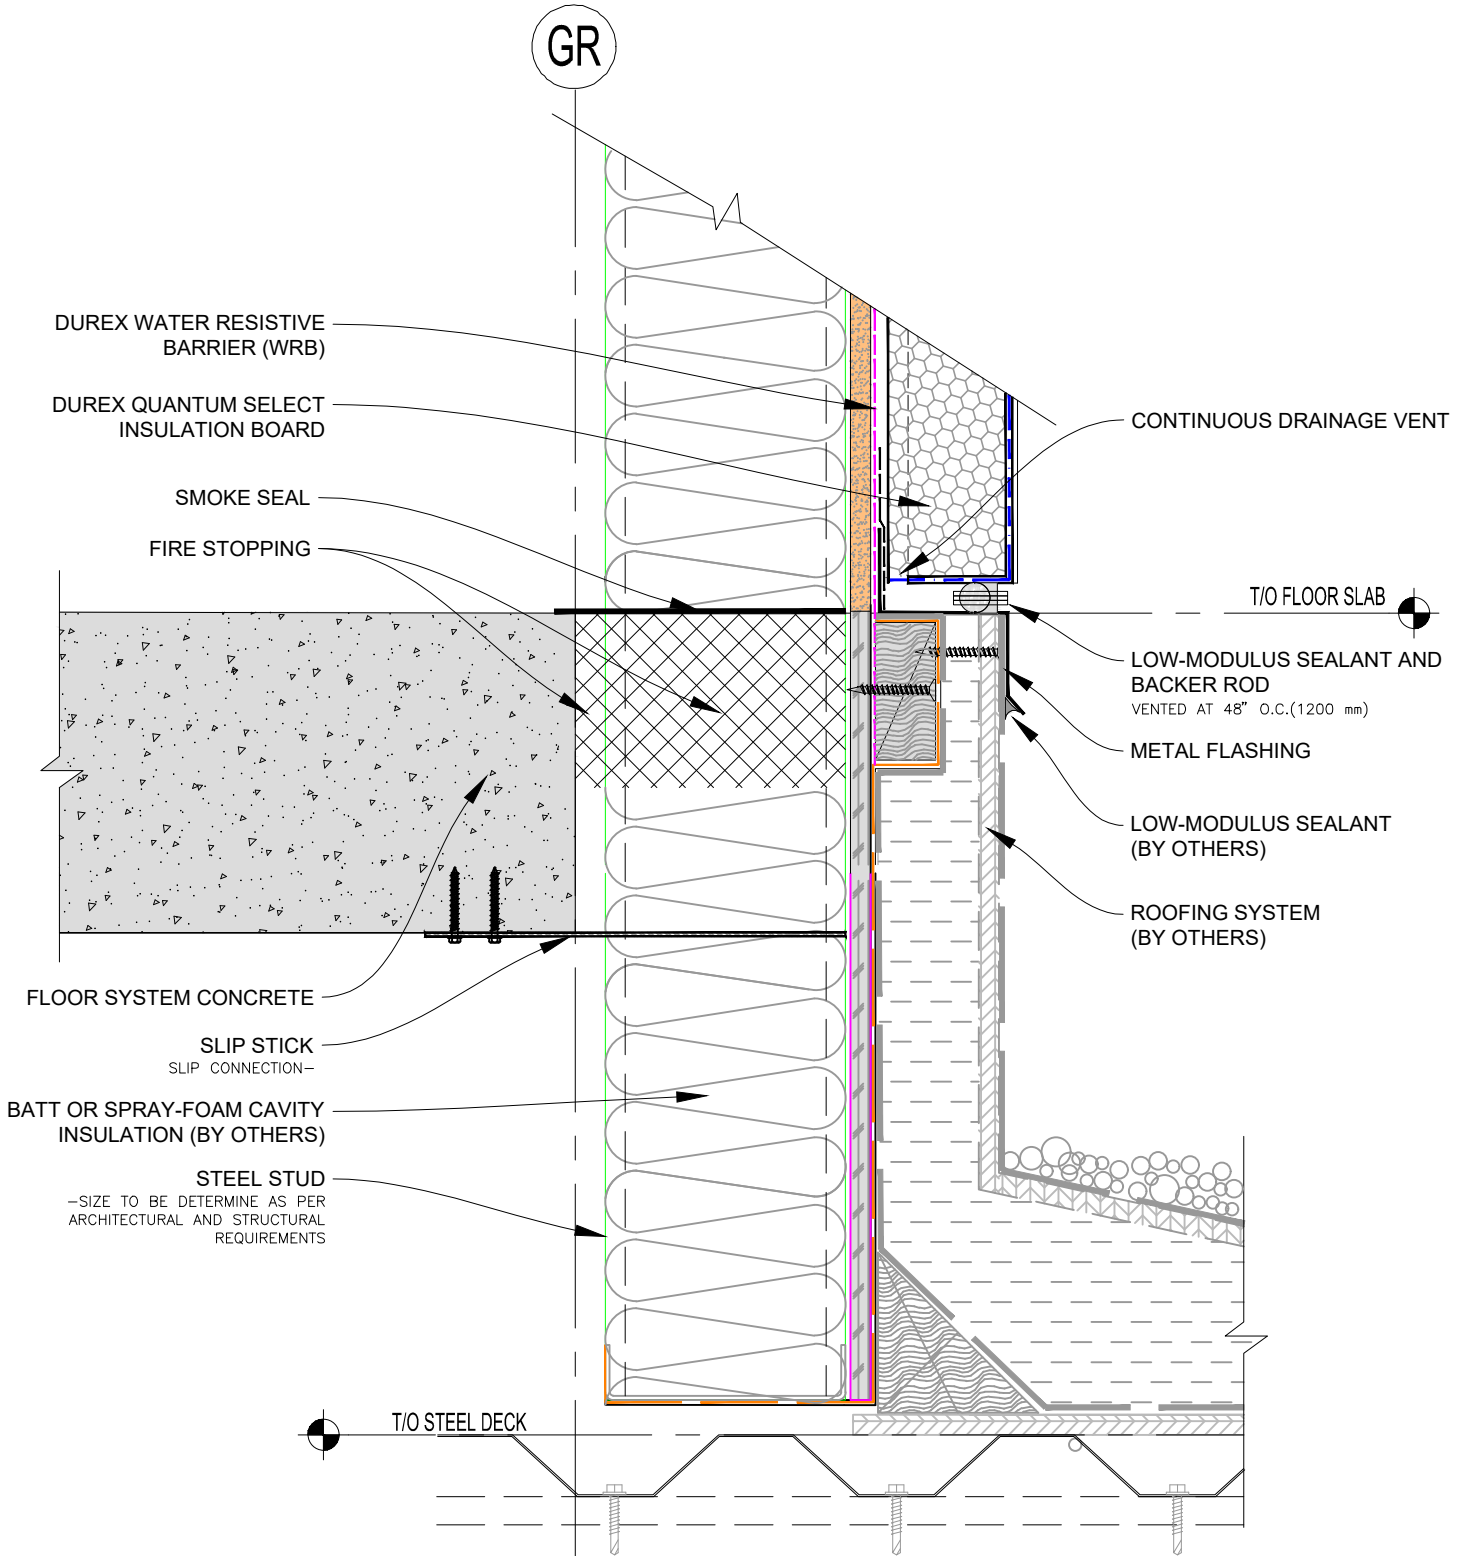

Durabond details are offered to assist in the development of project specific details. Design principles and variables incorporated in the final details and specifications are the responsibility of the project design professional.

## DURabond

### PANEL TO STRUCTURE SLIP CONNECTION TO U/S OF SLAB

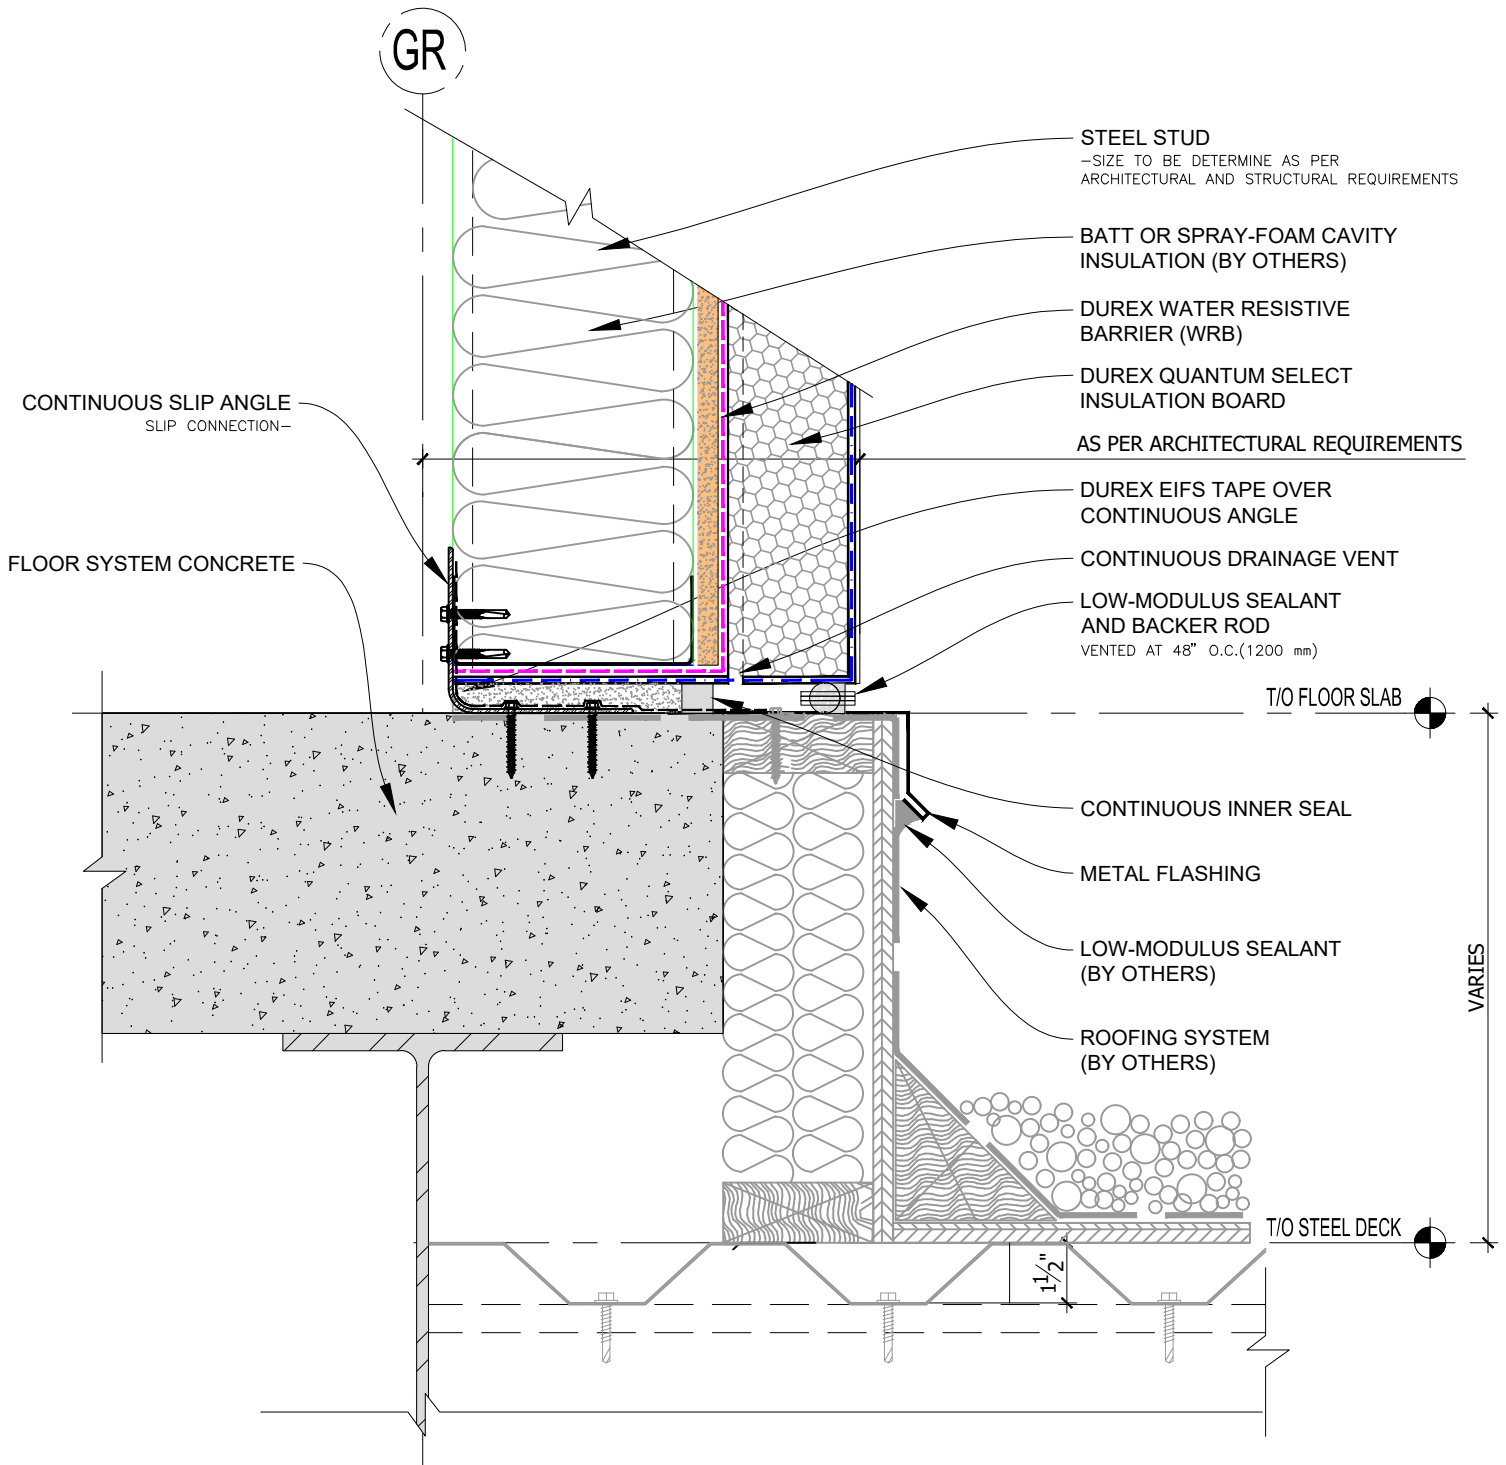


Durabond details are offered to assist in the development of project specific details. Design principles and variables incorporated in the final details and specifications are the responsibility of the project design professional.

## DURabond

### PANEL TO STRUCTURE SLIP CONNECTION TO TOP OF SLAB



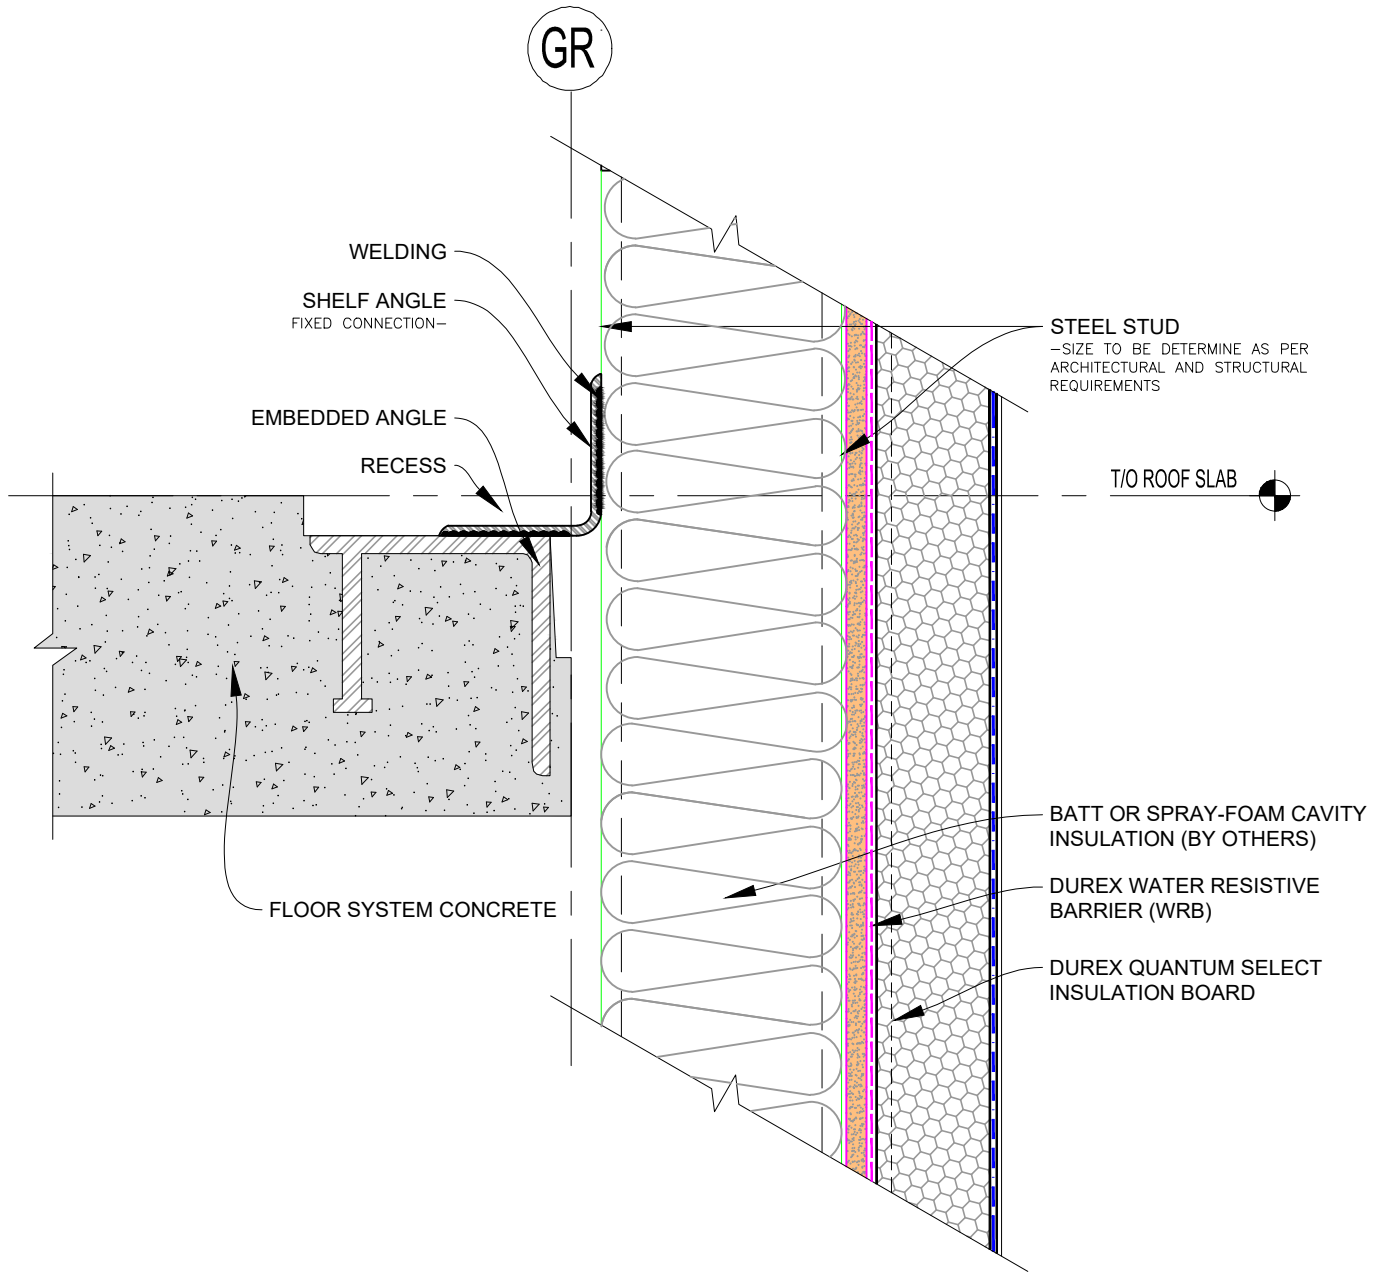


Durabond details are offered to assist in the development of project specific details. Design principles and variables incorporated in the final details and specifications are the responsibility of the project design professional.

## DURabond

### PANEL TO STRUCTURE FIXED AT ROOF PARAPET




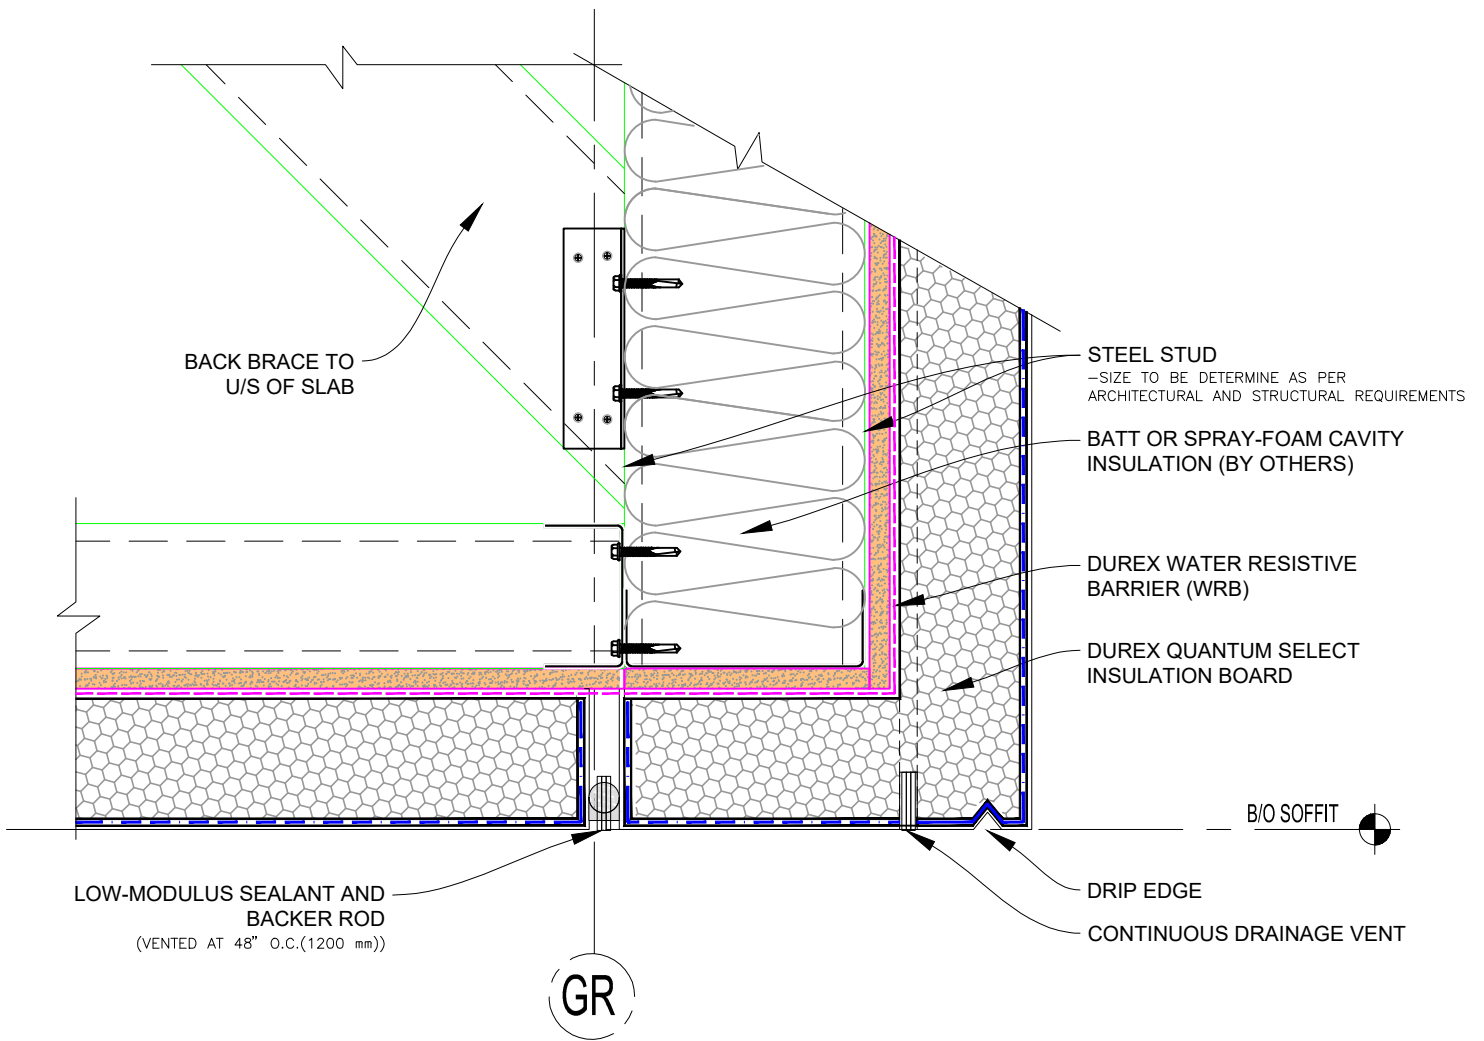

Durabond details are offered to assist in the development of project specific details. Design principles and variables incorporated in the final details and specifications are the responsibility of the project design professional.

## DURabond


### TYPICAL SOFFIT PANEL FRAMING AT PANEL BYPASS CONDITION

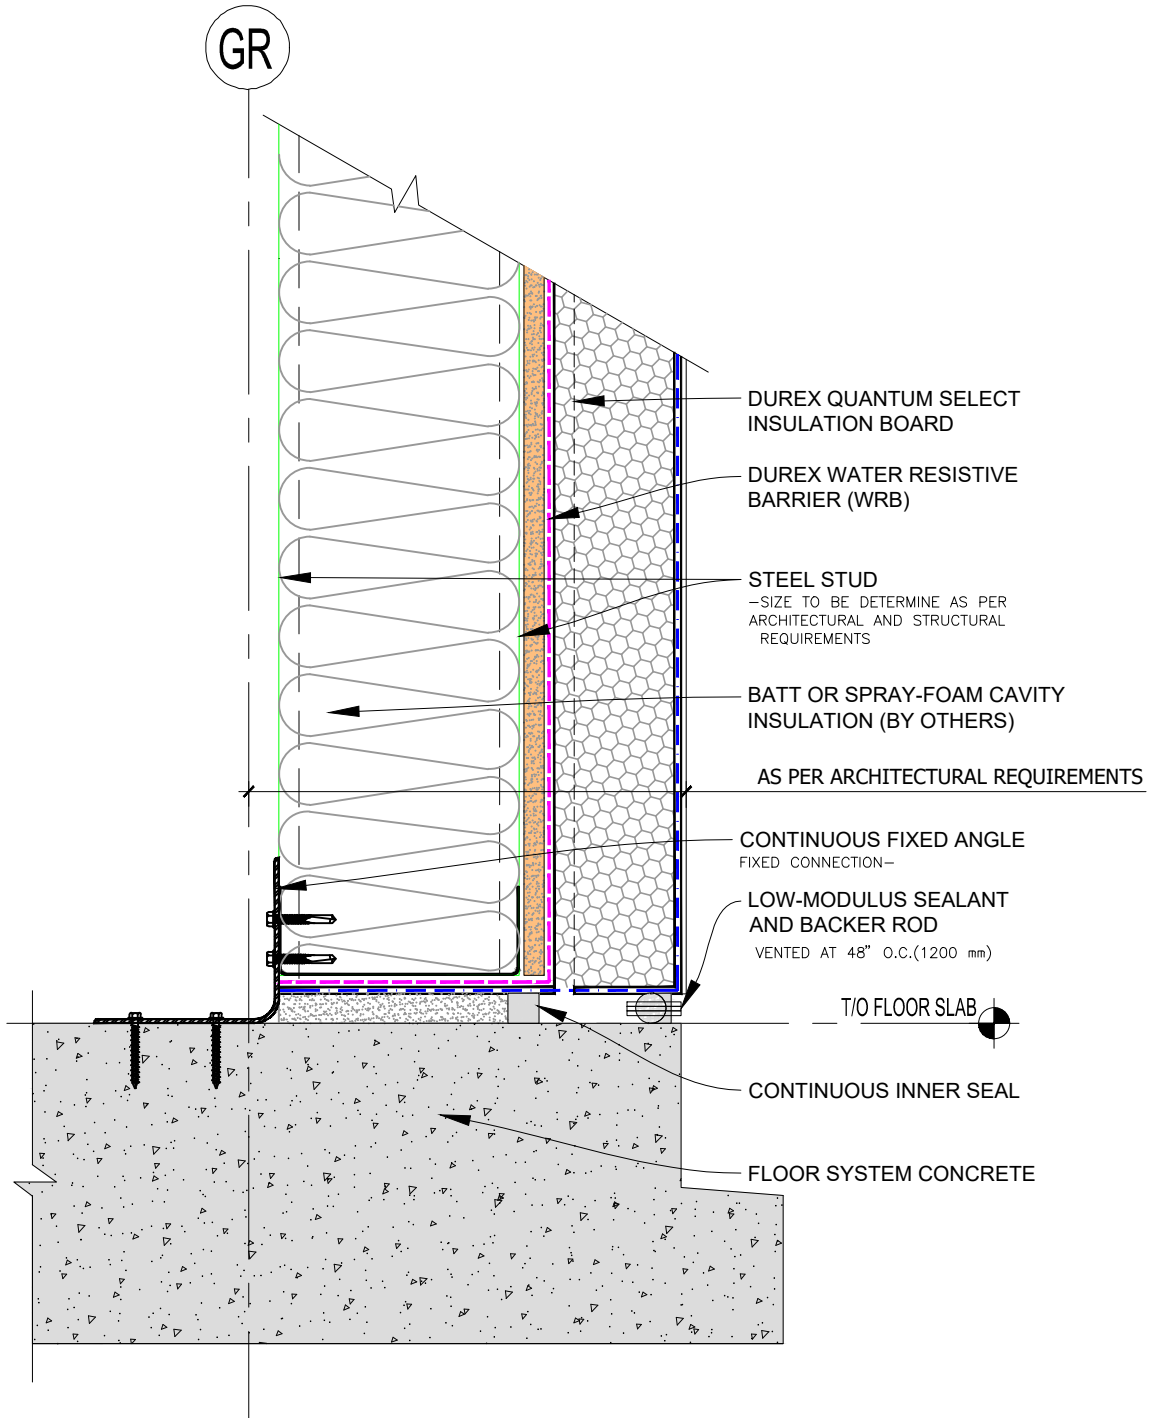

Durabond details are offered to assist in the development of project specific details. Design principles and variables incorporated in the final details and specifications are the responsibility of the project design professional.

## DURabond


### PANEL TO STRUCTURE FIXED CONNECTION WITH CONT. ANGLE

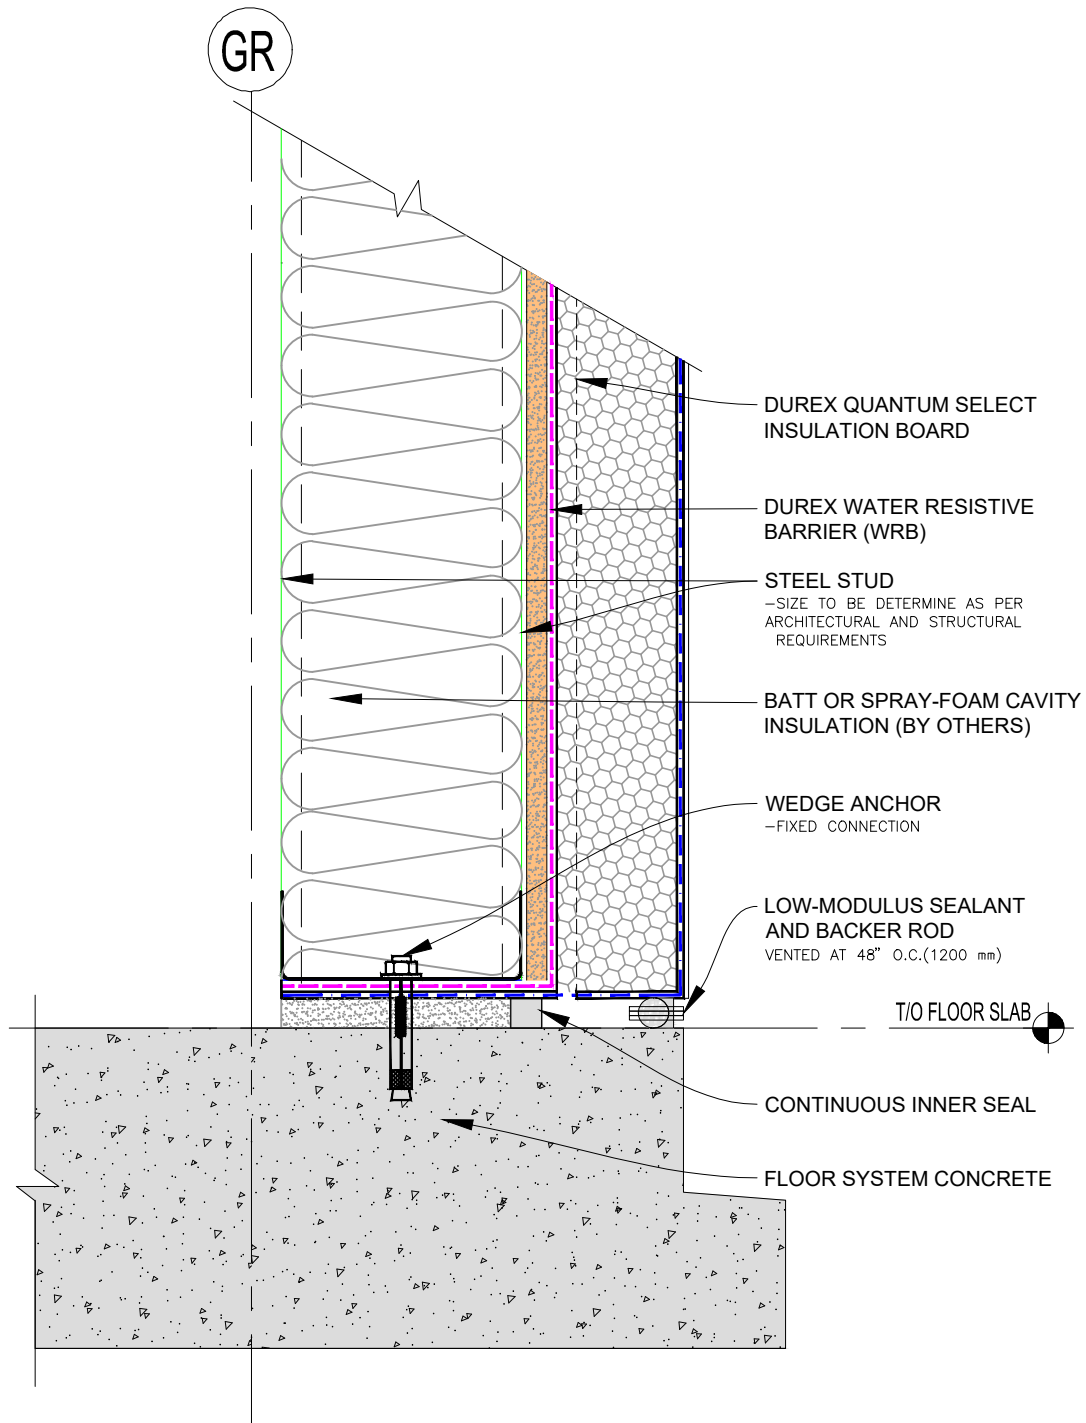

Durabond details are offered to assist in the development of project specific details. Design principles and variables incorporated in the final details and specifications are the responsibility of the project design professional.

## DURabond


### PANEL TO STRUCTURE FIXED CONNECTION W/ WEDGE ANCHOR

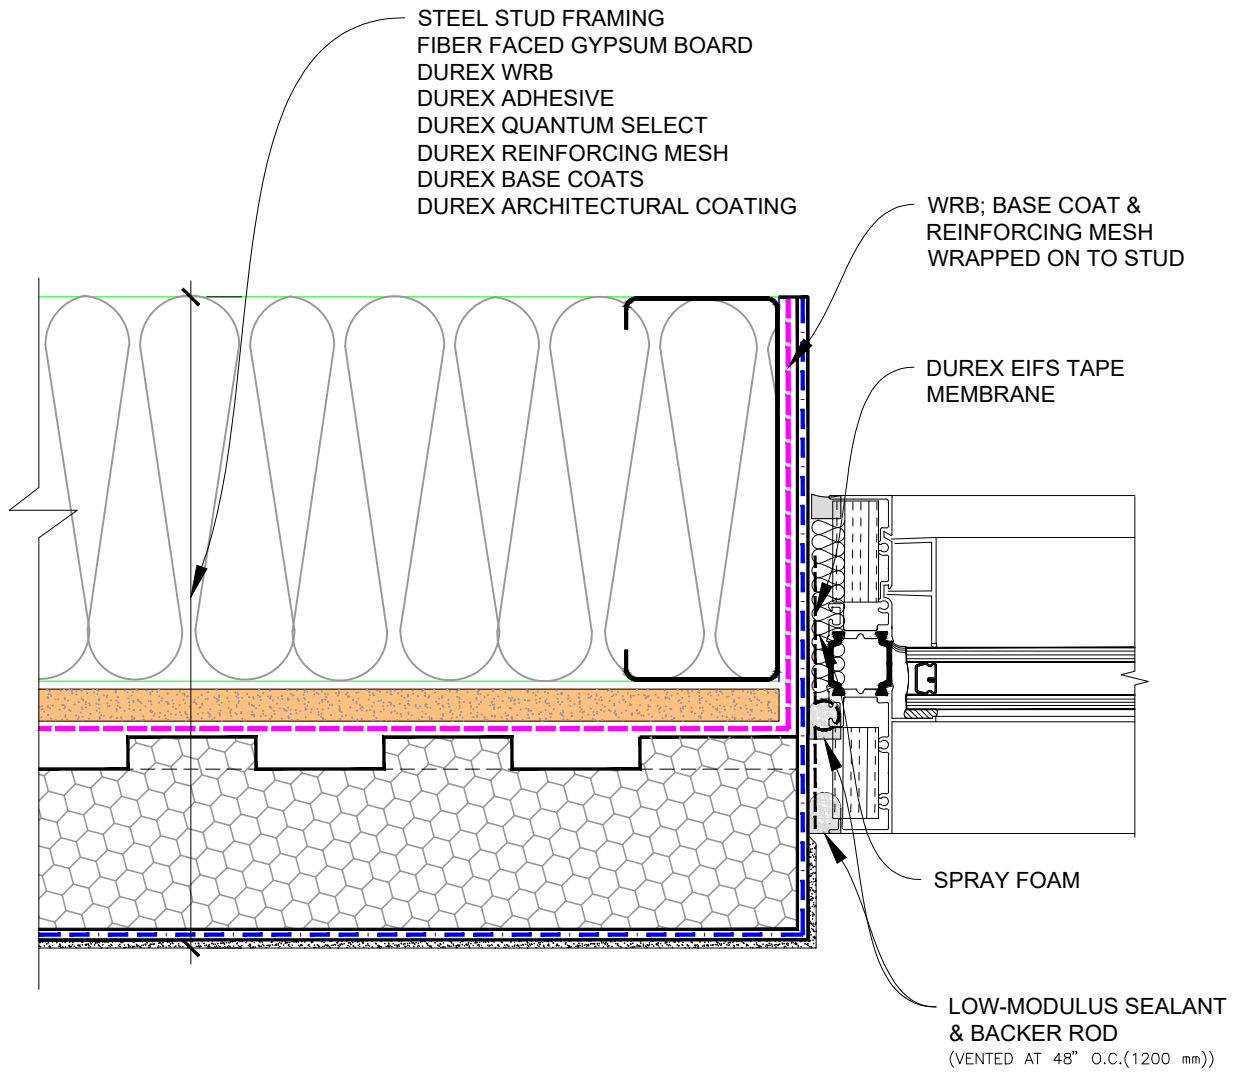

Durabond details are offered to assist in the development of project specific details. Design principles and variables incorporated in the final details and specifications are the responsibility of the project design professional.

## DURabond


## WINDOW JAMB DETAIL

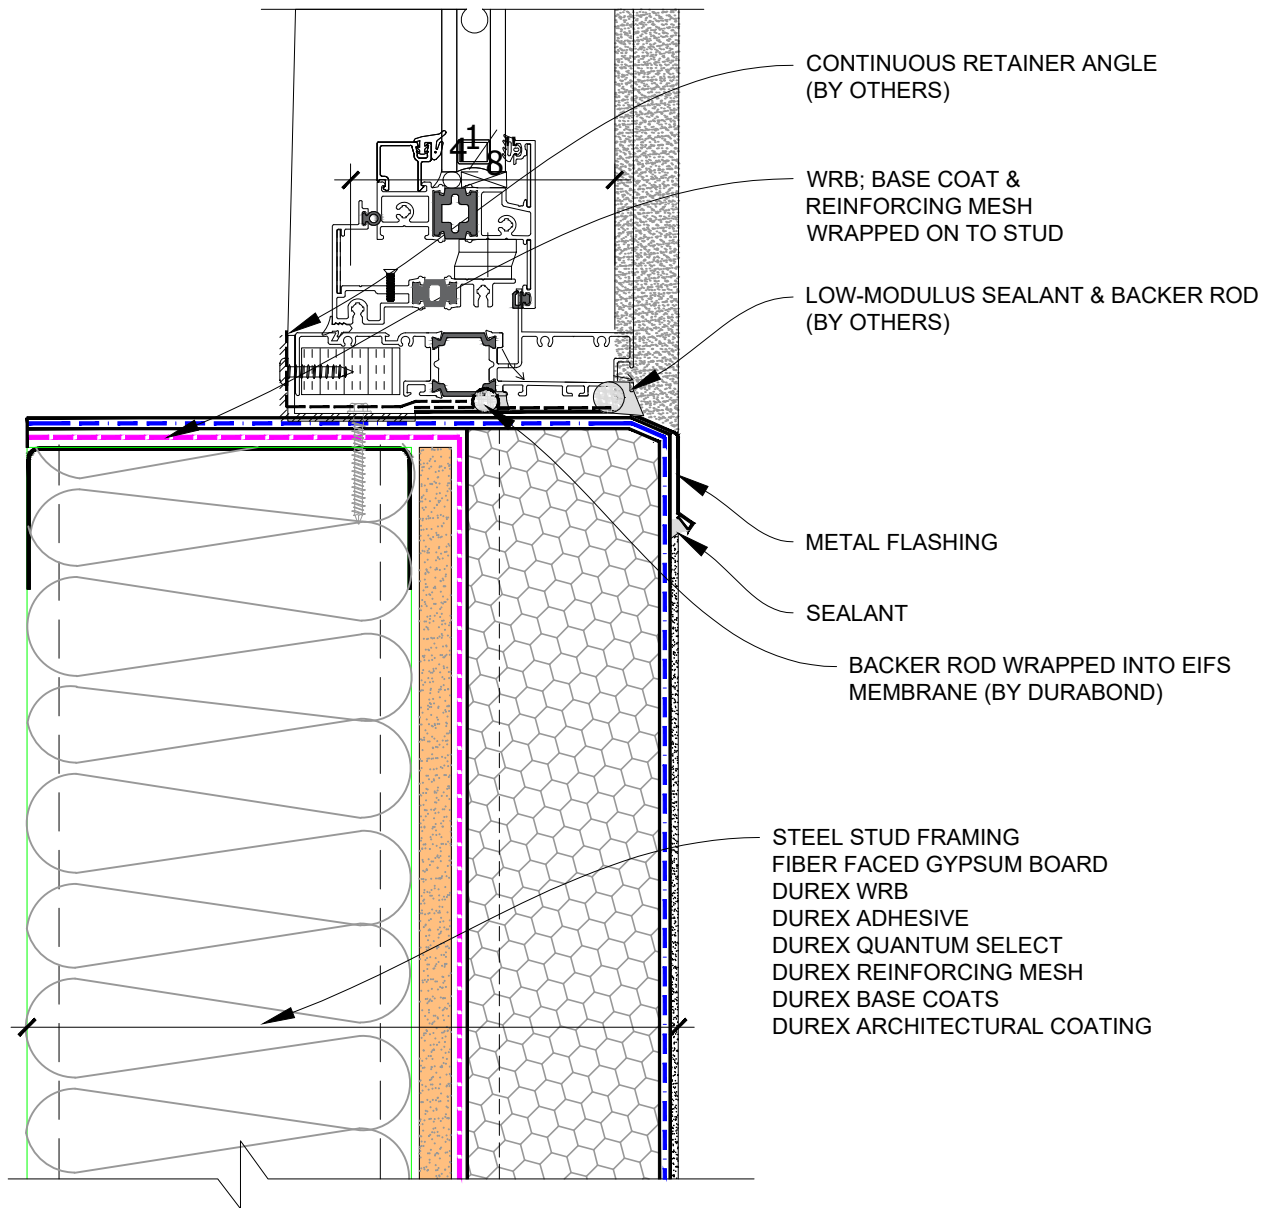

Durabond details are offered to assist in the development of project specific details. Design principles and variables incorporated in the final details and specifications are the responsibility of the project design professional.

## DURabond


## WINDOW SILL DETAIL

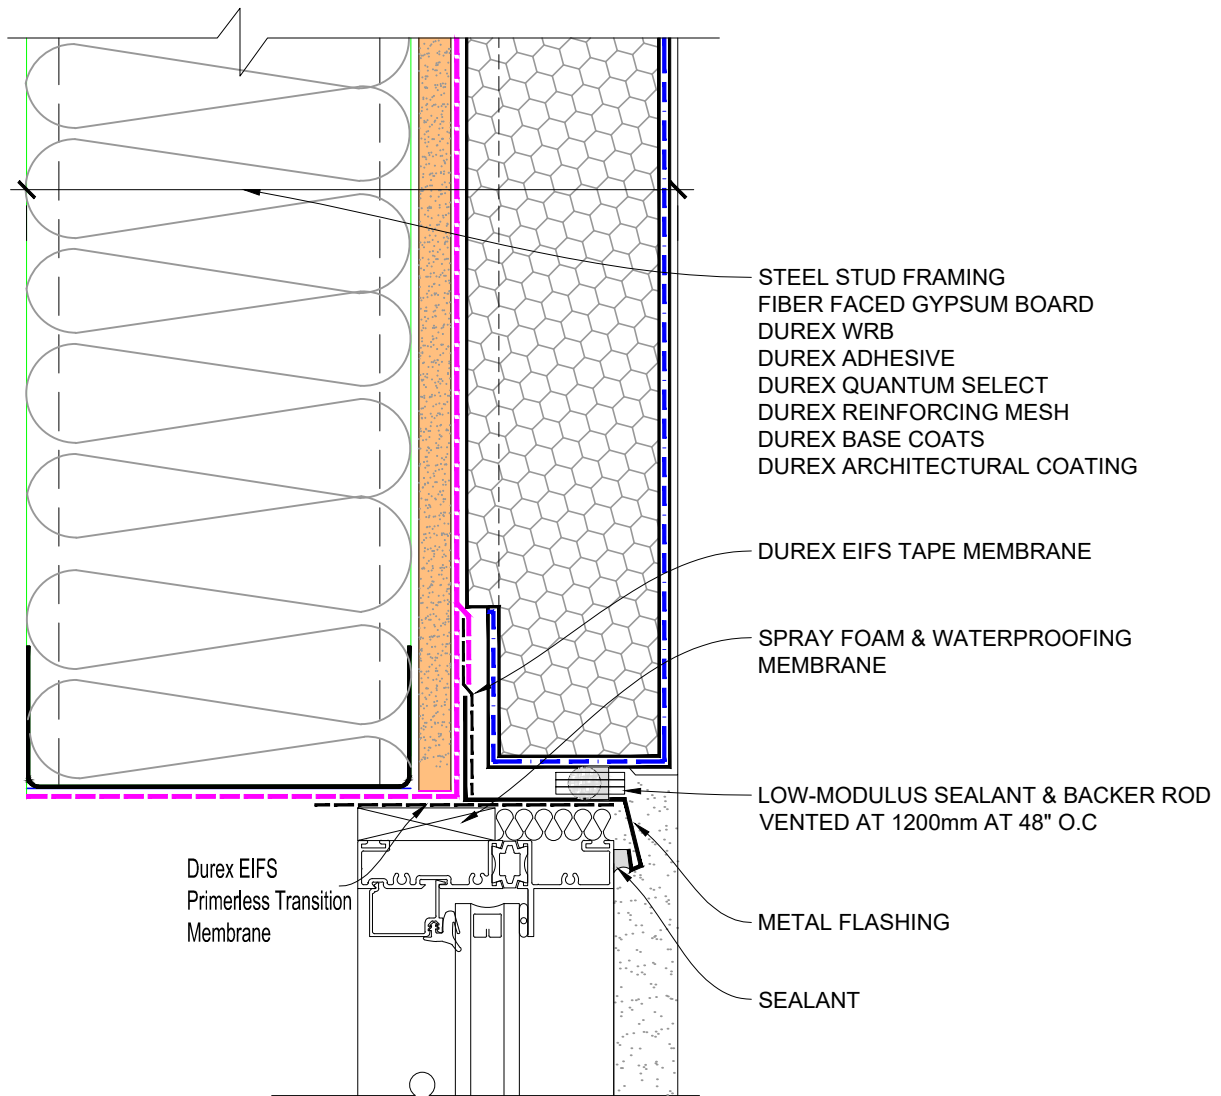

Durabond details are offered to assist in the development of project specific details. Design principles and variables incorporated in the final details and specifications are the responsibility of the project design professional.

## DURabond

## WINDOW HEAD DETAIL

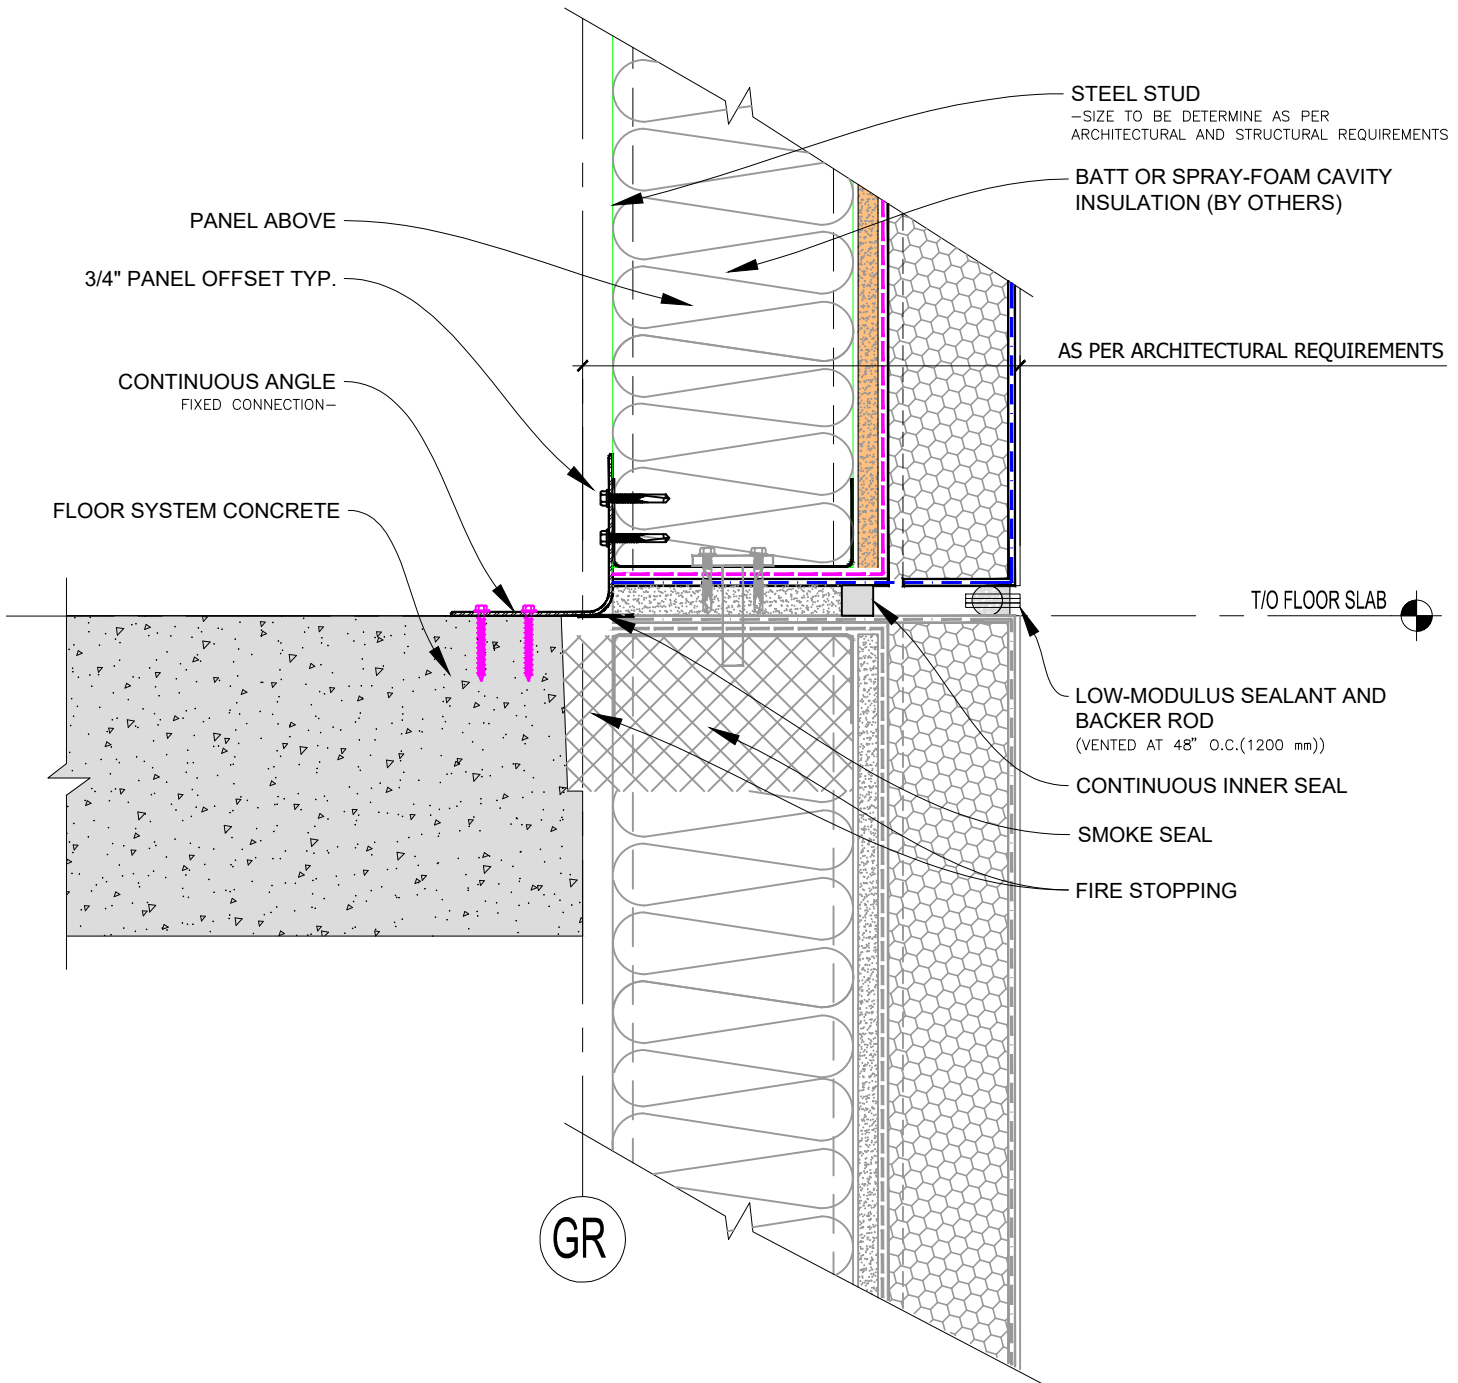


Durabond details are offered to assist in the development of project specific details. Design principles and variables incorporated in the final details and specifications are the responsibility of the project design professional.

## DURabond

### PANEL TO STRUCTURE FIXED CONNECTION W/ CONTIN. ANGLE




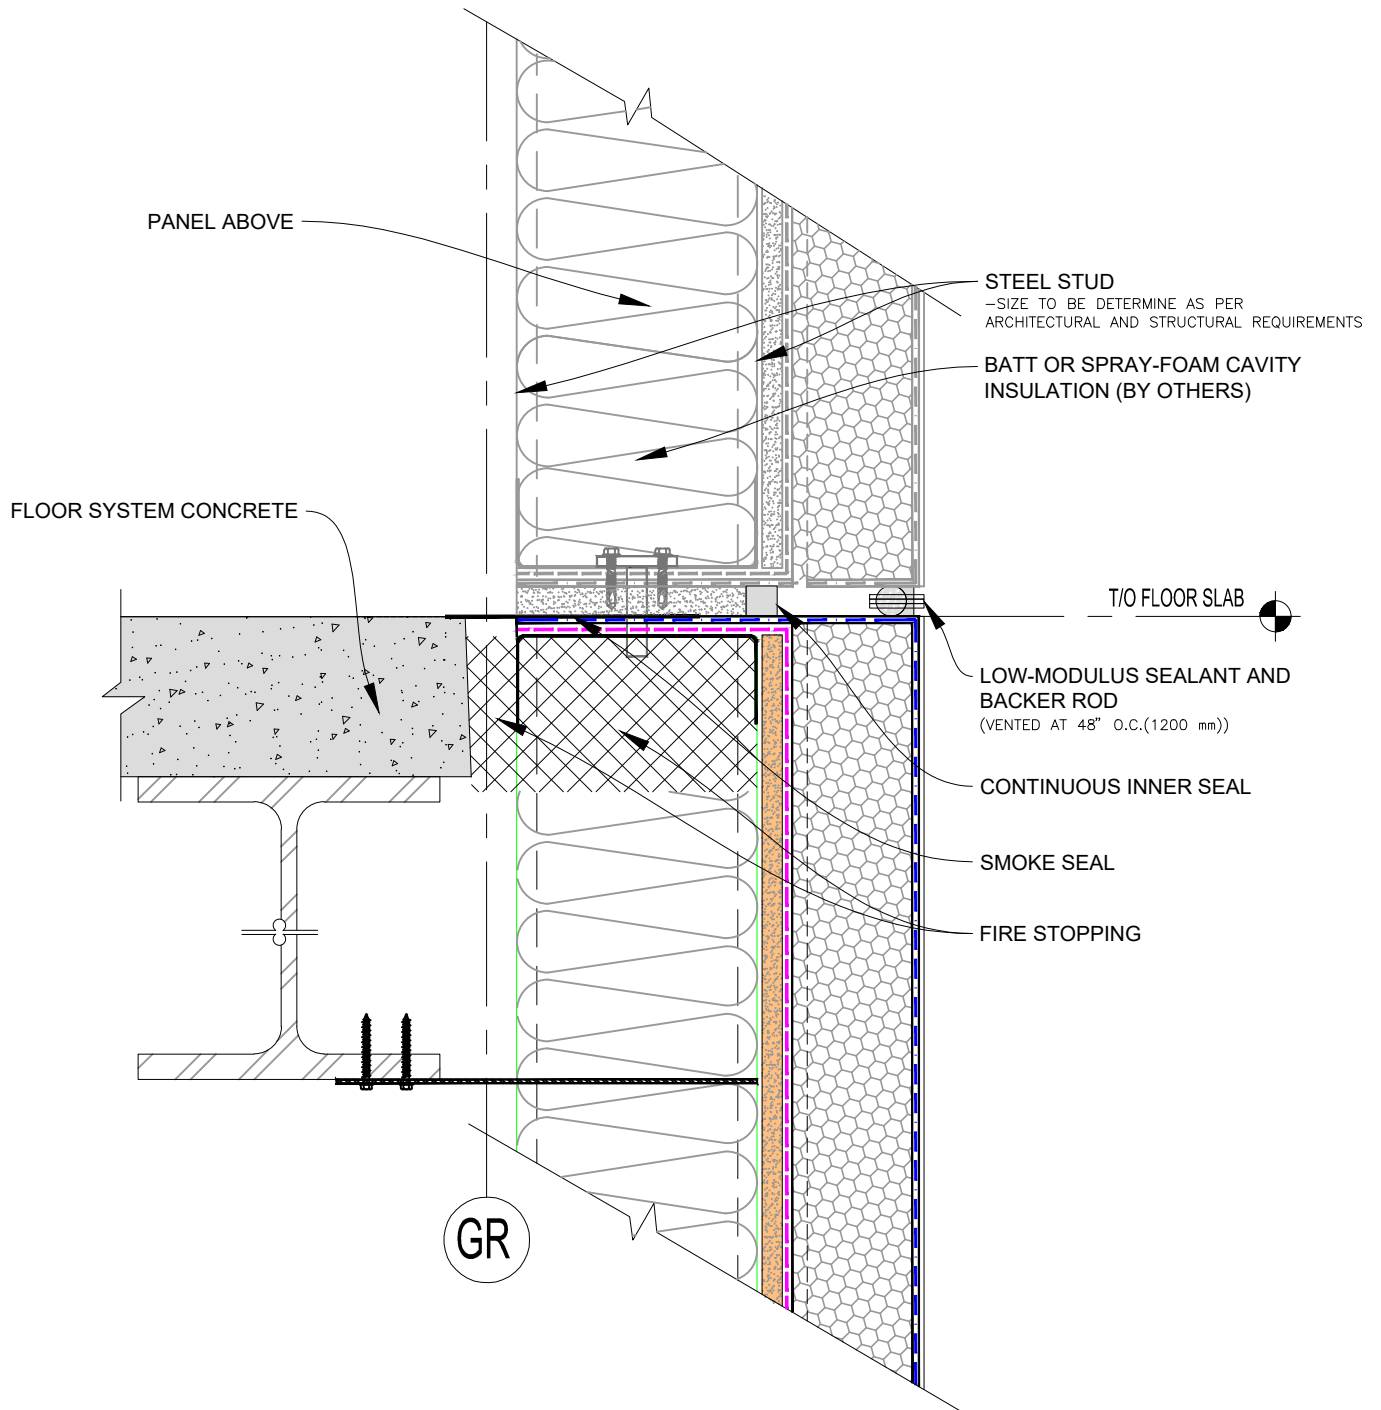

Durabond details are offered to assist in the development of project specific details. Design principles and variables incorporated in the final details and specifications are the responsibility of the project design professional.

## DURabond


### PANEL TO STRUCTURE SLICK TO UNDER SIDE OF STEEL BEAM

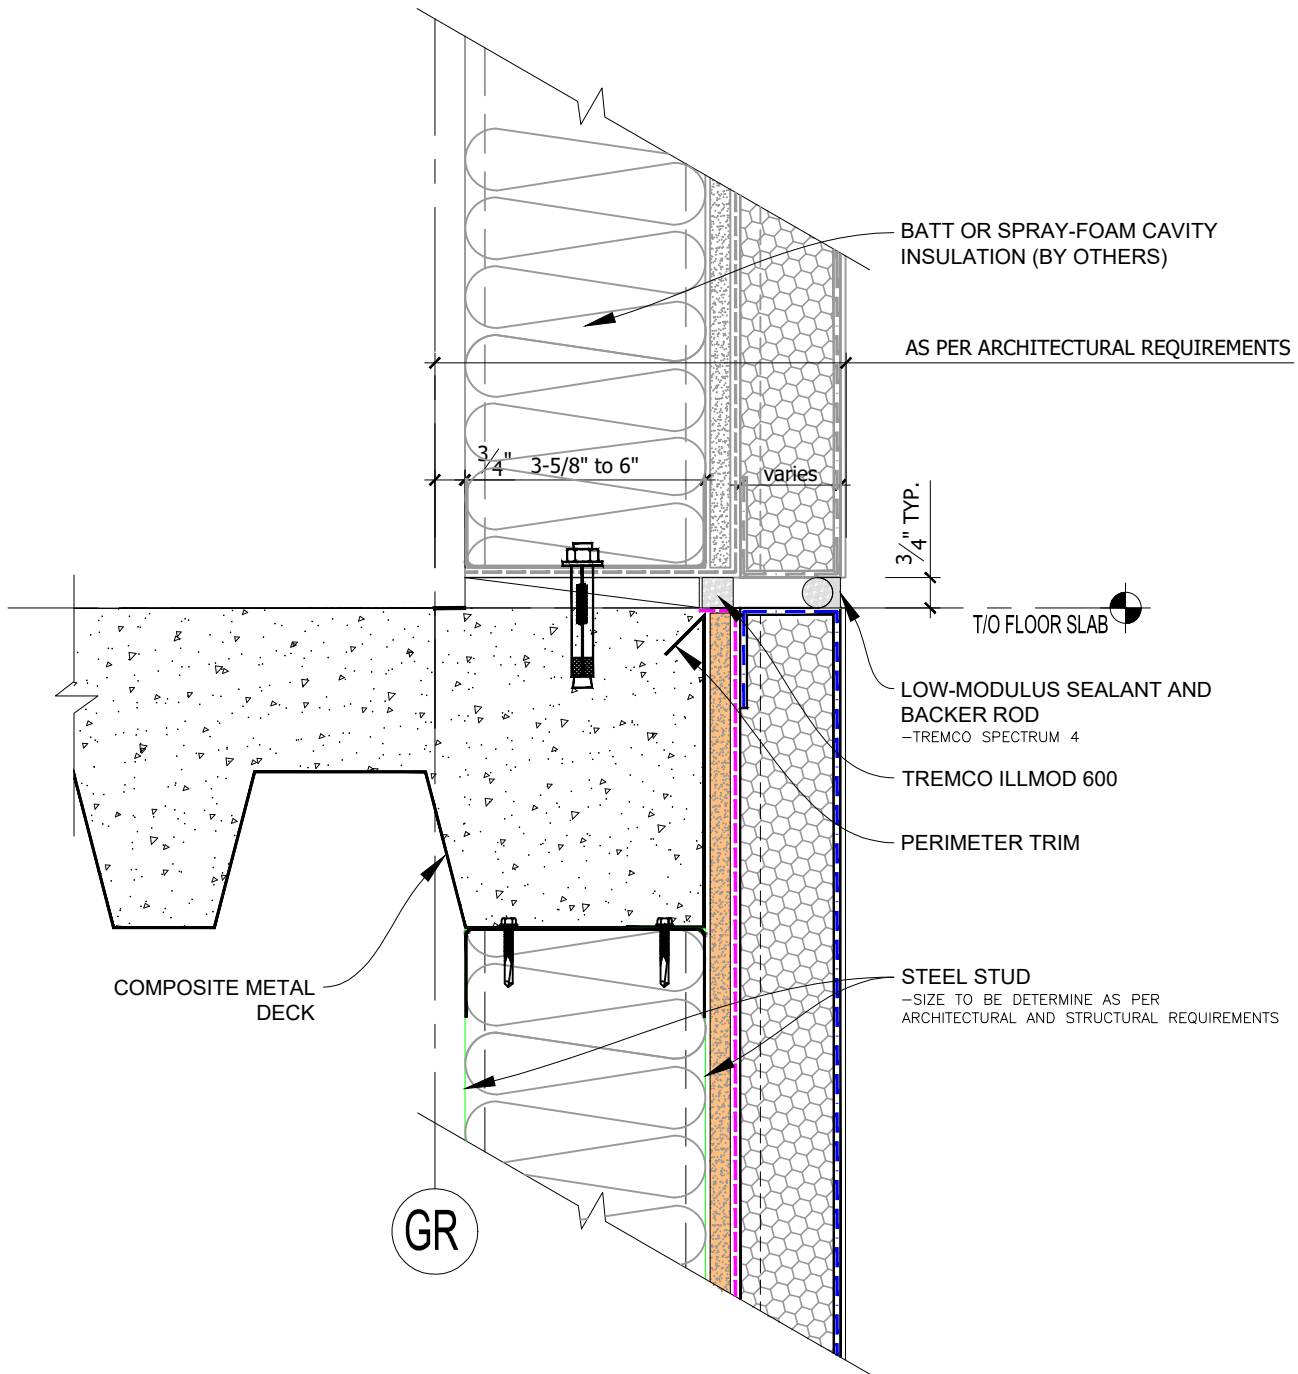

Durabond details are offered to assist in the development of project specific details. Design principles and variables incorporated in the final details and specifications are the responsibility of the project design professional.

## DURabond


### SECTION AT TYPICAL FLOOR SLAB

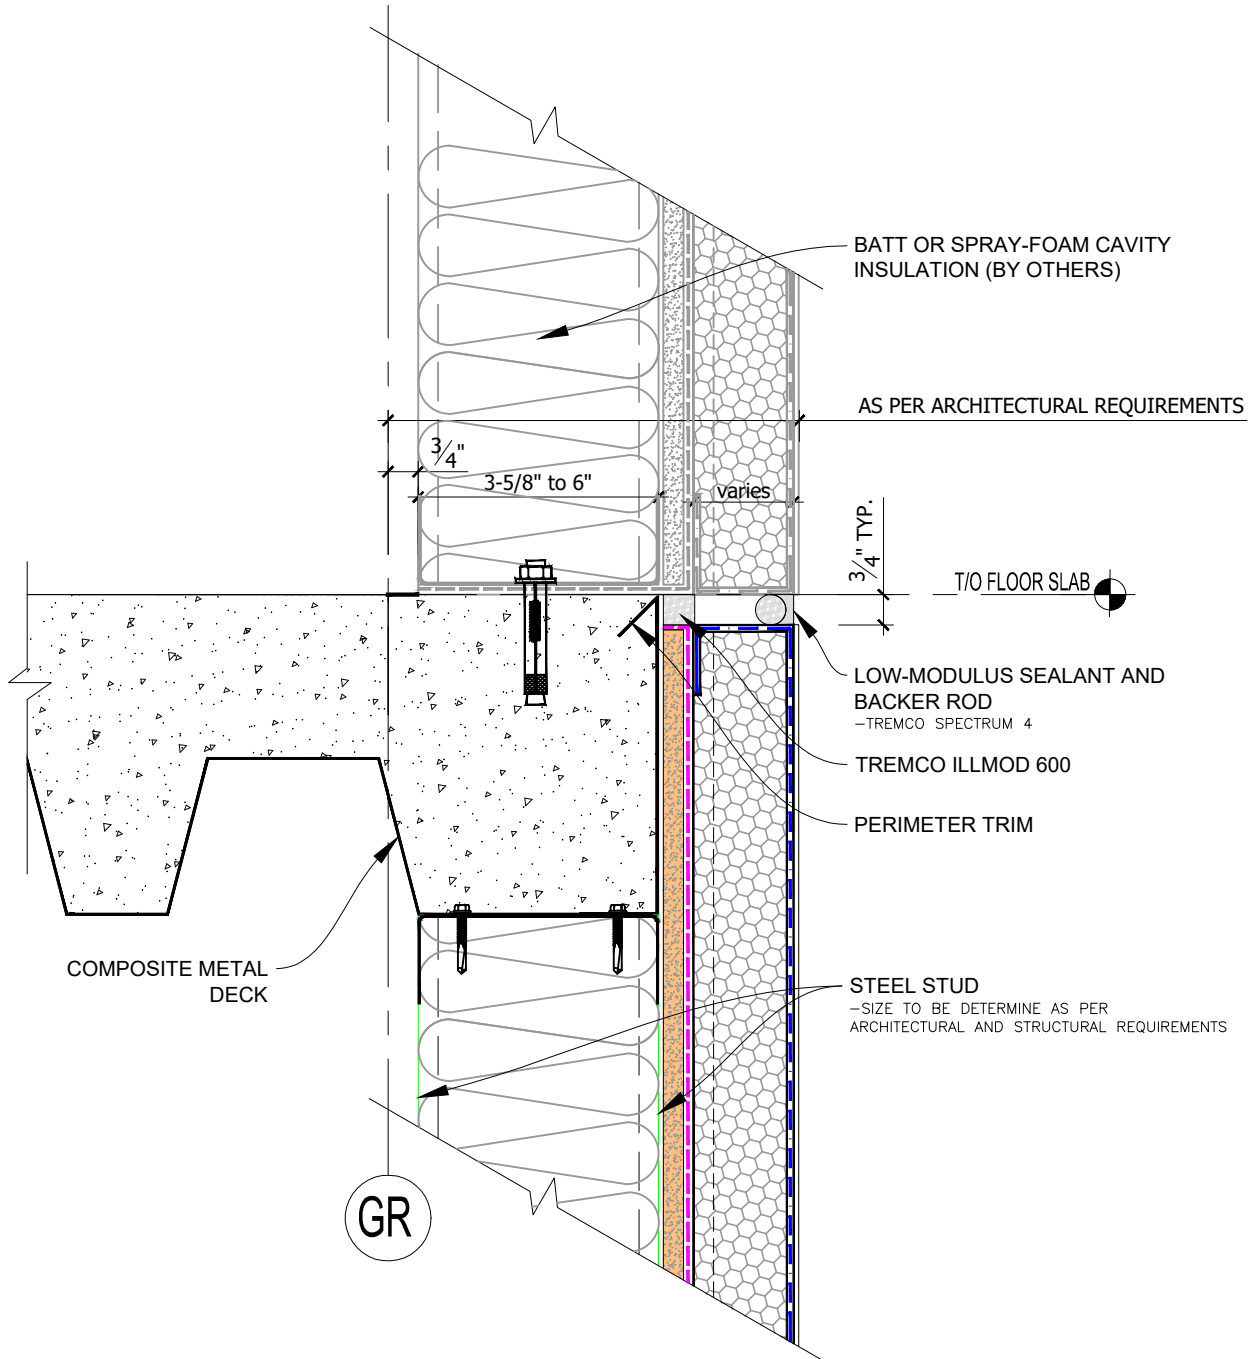

Durabond details are offered to assist in the development of project specific details. Design principles and variables incorporated in the final details and specifications are the responsibility of the project design professional.

## DURabond

### SECTION AT TYPICAL FLOOR SLAB (ALTERNATIVE DETAIL)

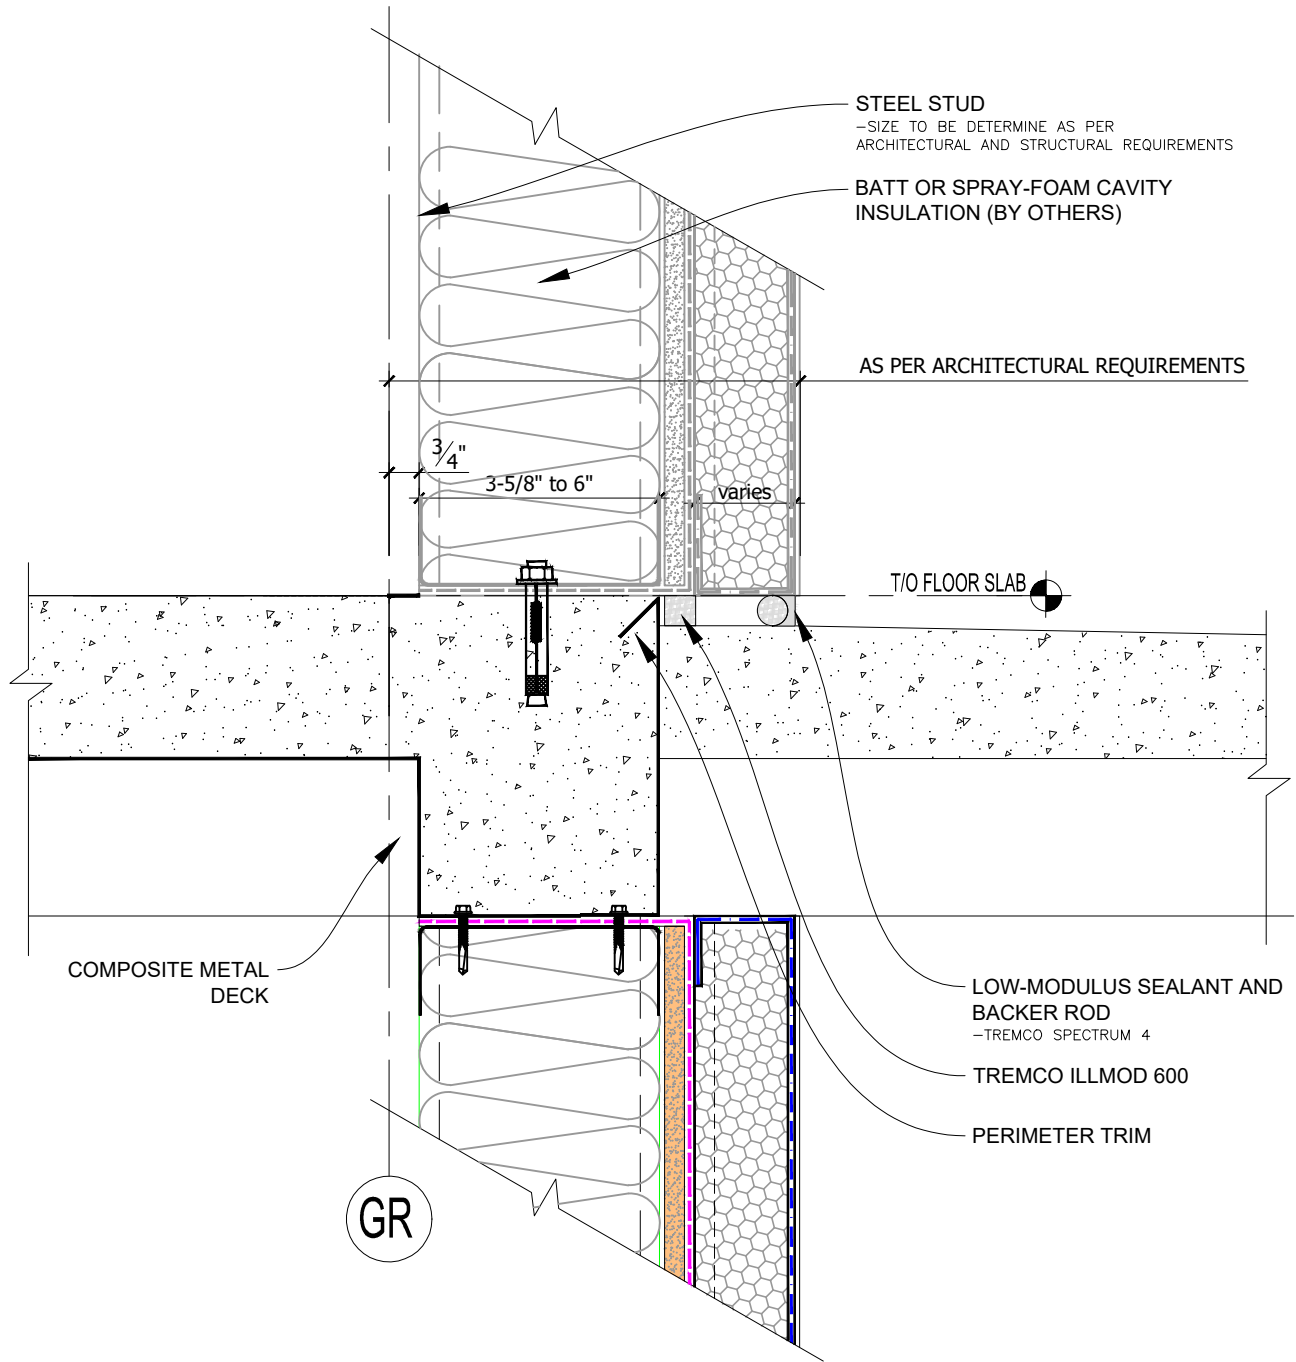

Durabond details are offered to assist in the development of project specific details. Design principles and variables incorporated in the final details and specifications are the responsibility of the project design professional.

## DURabond

### SECTION AT BALCONY